


Interior Tile Flooring Detail W/T-Mullion

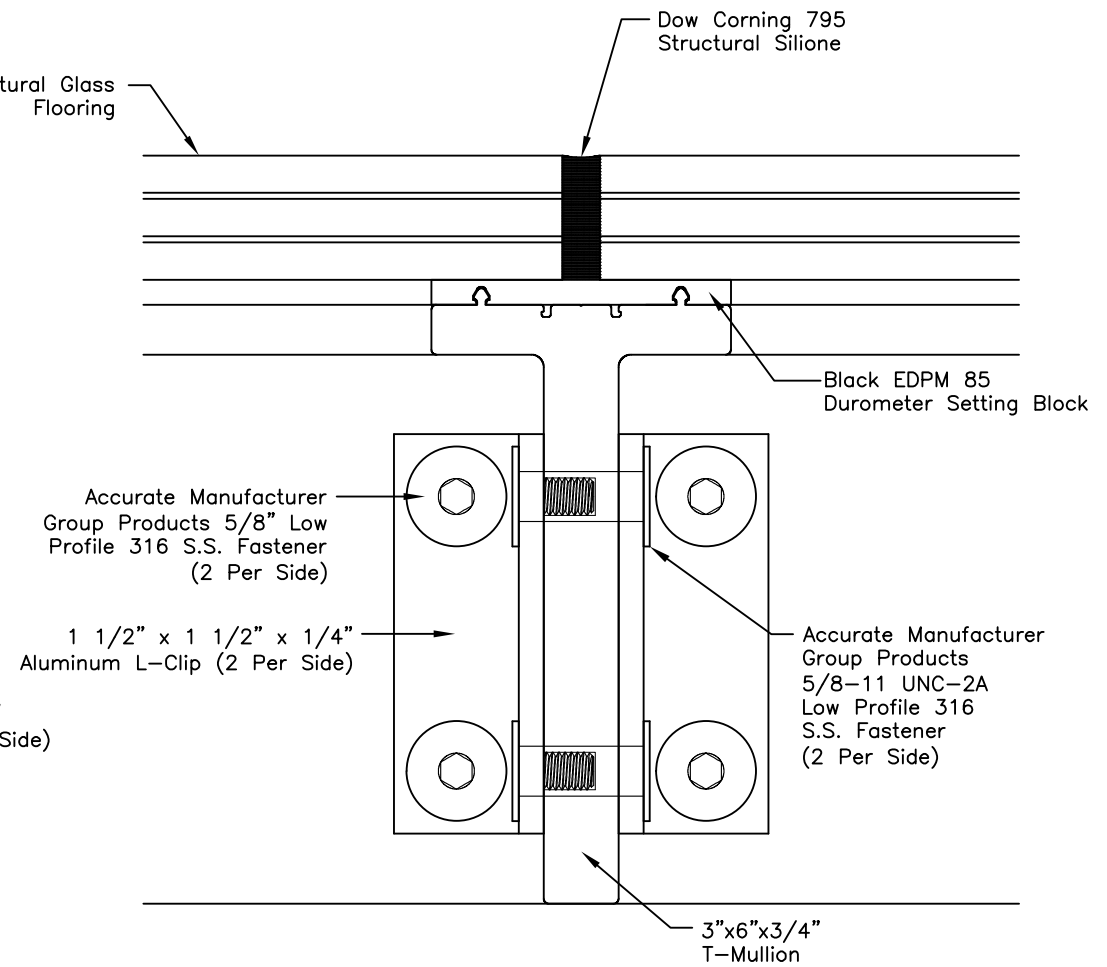

T-Mullion Detail

Rev. No.	Date	Description
MANUFACTURER Glass Flooring Systems, Inc. 10 Leslie Court Whippany, NJ 07981		
Interior Walkable Skylight Recessed Details		
SCALE: NTS ALL ELEVATIONS ARE VIEWED FROM EXTERIOR		
DRAWN	DATE	DWG NO.
JBW	1-21-16	3001
SHEET		1 OF 1