# SKYFLOR® Modular Glass Deck System Reinventing Decks With Walk On Glass

### Glass Make-up

Glazing Option A: 10mm top layer - Low Iron Tempered YorLux (Top) 1.52mm interlayer DG Structural 10mm middle layer - Low Iron Tempered (Middle) 1.52mm interlayer DG Structural 10mm bottom layer - Low Iron Tempered with back painted border (Bottom)

**Glazing Option B:** 10mm top layer - Low Iron Tempered NanoDot (Top) 1.52mm interlayer DG Structural 10mm middle layer - Low Iron Tempered (Middle) 1.52mm interlayer DG Structural 10mm bottom layer - Low Iron Tempered with back painted border (Bottom)

GLASS FLOORING

Patent #'s US 10,294,662B1

SYSTEMS INC

A. These drawings are the sole property of Glass Flooring Systems, Inc. and may not be used or duplicated without written consent from Glass Flooring Systems, Inc. Glass Flooring Systems, Inc.

assumes no responsibility for work and or errors incurred by other trades through the use of these drawings. B. All items marked "by others" are not supplied by Glass Flooring Systems, Inc. and are shown for coordination and informational purposes only.

installer.Glass Flooring Systems, Inc.shall not accept any responsibility for such materials.

Standard spacing between glass panels and between glass panels and frame are  $\frac{3}{8}$ " D.

User subject to "Terms and Conditions" in the user agreement for all products provided by Glass Flooring Systems Incorporate.

# CC-ES Evaluation Report ESR-5009

### **General Notes**

C. Perimeter anchors, shims, backer rod, finish sealants and installation are the responsibility of the

# 32" x 48" INDIVIDUAL GFS32X48YL & GFS32X48ND

	Frame Components
	Perimeter Frame Type
	SkyFloor® Modular Glass
	Deck (Perimeter)
	Cross Beam Type
	3.5" SkyFloor® Modular
G	ass Deck (Flat Rafter Extrusion)
	Frame Finish
	Standard Black
MANUFACTURER	Glass Flooring Systems, Inc. 6 Aaron Way Unit 1 Sparta, NJ 07871
PROJECT	SkyFloor® Modular Glass Deck System - 32X48
	ALL ELEVATIONS ARE VIEWED FROM EXTERIOR / NOT TO SCALE
DRAWN DATE GFS 6/4/24	GFS32X48YL & GFS32X48ND



**ICC-ES Evaluation Report ESR-5009** 

DIVISION: 09 00 00—FINISHES Section: 09 62 83—Structural Glass Flooring

### **REPORT HOLDER:**

**GLASS FLOORING SYSTEMS, INC.** 

### **EVALUATION SUBJECT:**

SKYFLOOR<sup>®</sup> MODULAR GLASS DECK SYSTEM

1.0 EVALUATION SCOPE

Compliance with the following codes:

- 2021, 2018 and 2015 International Building Code (IBC)
- Property evaluated:

### Structural 2.0 USES

The SkyFloor<sup>®</sup> Modular Deck System has been shown to comply with IBC 2409.1 for use in exterior deck systems.

3.0 DESCRIPTION:

The SkyFloor<sup>®</sup> Modular Deck System components consist of glass panels, silicone, backer rod, EPDM setting blocks and aluminum frames (6063 T6). The glass panels must be continuously supported around the perimeter. 3.1 Glass Panels:

The laminated glass panels must comply with ASTM C1172 and comply with Category II of CPSC 16 CFR Part 1201 or Class A of ANSI Z97.1

- The individual layers of the laminated glass panels must be Kind FT fully tempered glass complying with ASTM
- The PVB interlayers must have a minimum shear modulus of 60 psi for T  $\leq$  122°F (0.414 MPa for T  $\leq$  50°C).

The glass panels must consist of three glass layers and two interlayers. Each glass layer must have a nominal thickness of 0.394 inch (10.00 mm). The minimum actual thickness must not be less than 0.355 inch (9.02 mm). The PVB interlayers must have a minimum 0.060-inch (1.52 mm) thickness. The overall nominal thickness must be 1.30 inches (33.0 mm). The maximum size of the glass panels must be 32 inches by 48 inches (813 mm by 1219 mm).

Issued December 2022

This report is subject to renewal December 2023.

The top glass layer may contain textured or other disruptive surface treatments and the capacity reductions have been taken in account as noted in ASTM E2751. 3.2 Silicone:

The silicone must comply with ASTM C920 Type S, Grade NS, Class 50, Use NT, G and A and ASTM C1184. 4.0 DESIGN AND INSTALLATION

### 4.1 Design:

I-Codes provide recognition

Specialty code recognition

in all 50 states

www.icc-es.org | (800) 423-6587 | (562) 699-0543 A Subsidiary of the International Code Council®

The SkyFloor<sup>®</sup> Modular Deck System has an ASD allowable positive uniform live load capacity of 100 psf (4.8 KPa), an ASD allowable positive concentrated live load capacity of 300 lbs (1.33 kN) and an ASD allowable uniform wind load capacity of 20 psf (4.8 KPa). The maximum deflection at the allowable loads is less than L/175.

### 4.2 Installation:

Installation must comply with Figures 1 and 2. The glass panels must be continuously supported around the entire perimeter with a minimum 1.625 inch (41.3 mm) bearing width

### 5.0 CONDITIONS OF USE

- The SkyFloor<sup>®</sup> Modular Deck System described in this report complies with, or is a suitable alternative to what is specified in, those codes listed in Section 1.0 of this report, subject to the following conditions:
- **5.1** The following is outside the scope of this report: Use as skylights; slip resistance; fire-resistance rated construction; and classified roofing assemblies
- 5.2 Attachment of the aluminum perimeter framing to supporting construction along with the supporting construction itself is outside of the scope of this report.
- 5.3 All glass must be fully-tempered Type II laminated glass, with interlayers complying with Section 3.1. All glass must be fabricated and inspected in accordance with ASTM C1172. The glass fabricator must provide certification of compliance with ASTM C1172.

6.0 EVIDENCE SUBMITTED

6.1 Data in accordance with ASTM E2751, ASTM E1300, and ASTM E72.

**ESR-5009** | Most Widely Accepted and Trusted

**6.2** Quality documentation in accordance with the ICC-ES Acceptance Criteria for Quality Documentation (AC10),

### dated January 2019. 7.0 IDENTIFICATION

- 7.1 The ICC-ES mark of conformity, electronic labeling, or the evaluation report number (ICC-ES ESR-5009) along with the name, registered trademark, or registered logo of the report holder [and/or listee] must be included in the product label. [Electronic labeling is the ICC-ES web address (<u>www.icc-es.org</u>); specific URL related to the report; or the ICC-ES machinereadable code placed on the aforementioned items.]
- 7.2 In addition, the SkyFloor® Modular Deck System components are packaged with a label bearing the report holder's name; product description; and the mark of conformity. The evaluation report number (ICC-ES ESR-4885) may be used in lieu of the mark of conformity.


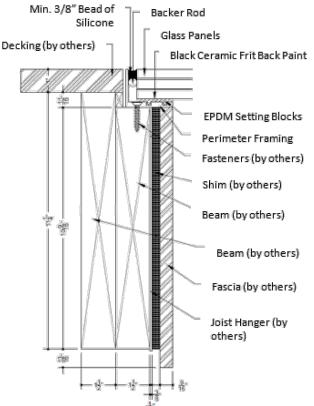


FIGURE 1 - PERIMETER DETAIL BETWEEN GLASS PANELS AND DECKING (except for silicone, dimensions are shown for illustrative purposes only)

to any finding or other matter in this report, or as to any product covered by the report. Copyright © 2022 ICC Evaluation Service, LLC. All rights reserved.





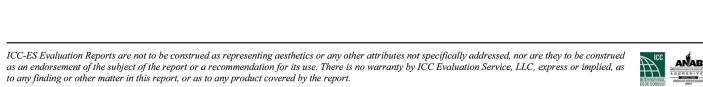

# ICC-ES Evaluation Report ESR-5009

**EPDM Setting Blocks** Fasteners (by others)

Beam (by others)

### Page 2 of 4

The glass panels must also be identified as specified in this report and the applicable code. **7.3** The report holder's contact information is the following: **GLASS FLOORING SYSTEMS, INC.** 6 AARON WAY SPARTA, NEW JERSEY 07871 (862) 701-5320

www.glassflooringsystems.com wayne@glassflooringsystems.com

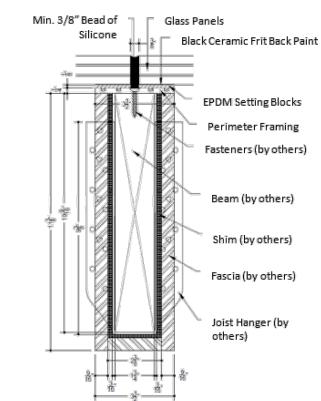


FIGURE 2 - PERIMETER DETAIL BETWEEN ADJACENT GLASS PANELS (except for silicone, dimensions are shown for illustrative purposes only)

### **ICC-ES Evaluation Report**

ES ICC EVALUATION SERVICE\*

### www.icc-es.org | (800) 423-6587 | (562) 699-0543 A Subsidiary of the International Code Council<sup>®</sup>

DIVISION: 09 00 00—FINISHES Section: 09 62 83—Structural Glass Flooring

**REPORT HOLDER:** 

**GLASS FLOORING SYSTEMS, INC.** 

**EVALUATION SUBJECT:** 

SKYFLOOR<sup>®</sup> MODULAR GLASS DECK SYSTEM

1.0 REPORT PURPOSE AND SCOPE

Purpose:

The purpose of this evaluation report supplement is to indicate that the SkyFloor® Modular Deck System, described in ICC-ES evaluation report ESR-5009, has also been evaluated for compliance with the code(s) noted below. Applicable code edition:

2022 California Building Code (CBC)

For evaluation of applicable chapters adopted by the California Office of Statewide Health Planning and Development (OSHPD) AKA: California Departement of Health Care Access and Information (HCAI) and Division of State Architect (DSA), see Sections 2.1.1 and 2.1.2 below.

2.0 CONCLUSIONS

2.1 CBC:

The SkyFloor<sup>®</sup> Modular Deck System, described in Sections 2.0 through 7.0 of the evaluation report ESR-5009, complies with CBC Chapters 16 and 24, provided the design and installation are in accordance with the 2021 International Building Code® (IBC) provisions noted in the evaluation report and the additional requirements of CBC Chapters 16 and 24, as applicable. 2.1.1 OSHPD: The applicable OSHPD Sections of the CBC are beyond the scope of this supplement. **2.1.2 DSA:** The applicable DSA Sections of the CBC are beyond the scope of this supplement.

This supplement expires concurrently with the evaluation report, issued December 2022.

ICC-ES Evaluation Reports are not to be construed as representing aesthetics or any other attributes not specifically addressed, nor are they Copyright © 2022 ICC Evaluation Service, LLC. All rights reserved.

## ESR-5009 CBC Supplement

Issued December 2022 This report is subject to renewal December 2023.

ES	ICC EVALUATIO SERVICE*

### **ICC-ES Evaluation Report**

www.icc-es.org | (800) 423-6587 | (562) 699-0543 A Subsidiary of the International Code Council®

### DIVISION: 09 00 00-FINISHES Section: 09 62 83—Structural Glass Flooring

**REPORT HOLDER:** 

GLASS FLOORING SYSTEMS, INC.

**EVALUATION SUBJECT:** 

SKYFLOOR® MODULAR GLASS DECK SYSTEM

1.0 REPORT PURPOSE AND SCOPE

The purpose of this evaluation report supplement is to indicate that SkyFloor<sup>®</sup> Modular Deck System, described in ICC-ES evaluation report ESR-5009, has also been evaluated for compliance with the codes noted below. Applicable code editions:

**ESR-5009 FBC Supplement** 

This report is subject to renewal December 2023.

Issued December 2022

2020 Florida Building Code—Building

### 2.0 CONCLUSIONS

Purpose:

The SkyFloor® Modular Deck System, described in Sections 2.0 through 7.0 of ICC-ES evaluation report ESR-5009, complies with the 2020 Florida Building Code—Building. The design requirements must be determined in accordance with the Florida Building Code—Building. The installation requirements noted in ICC-ES evaluation report ESR-5009 for the 2018 International Building Code<sup>®</sup> meet the requirements of the *Florida Building Code—Building*, as applicable.

Use of the SkyFloor<sup>®</sup> Modular Deck System for compliance with the High-Velocity Hurricane Zone provisions of the *Florida* Building Code—Building has not been evaluated, and is outside the scope of this supplemental report.

For products falling under Florida Rule 61G20-3, verification that the report holder's guality assurance program is audited by a quality assurance entity approved by the Florida Building Commission for the type of inspections being conducted is the responsibility of an approved validation entity (or the code official when the report holder does not possess an approval by the Commission).

This supplement expires concurrently with the evaluation report, issued December 2022.

Page 3 of 4


ICC-ES Evaluation Reports are not to be construed as representing aesthetics or any other attributes not specifically addressed, nor are they to be construed as representing aesthetics or any other attributes and the specifically addressed, nor are they to be construed as representing a specifically addressed as the specifical to any finding or other matter in this report, or as to any product covered by the report. Copyright © 2022 ICC Evaluation Service, LLC. All rights reserved.



MANUF.	ACTURER	Glass Flooring Systems, Inc. 6 Aaron Way Unit 1 Sparta, NJ 07871			
PROJECT		SkyFloor® Modular Glass Deck System - 32X48			
	ALL ELEVATIONS ARE VIEWED FROM EXTERIOR / NOT TO SCALE				
DRAWN	DATE		SHEET		
GFS	6/4/24	GFS32X48YL & GFS32X48ND	2 of 8		



# 32X48 INDIVIDUAL UNIT GFS32X48YL AND GFS32X48ND

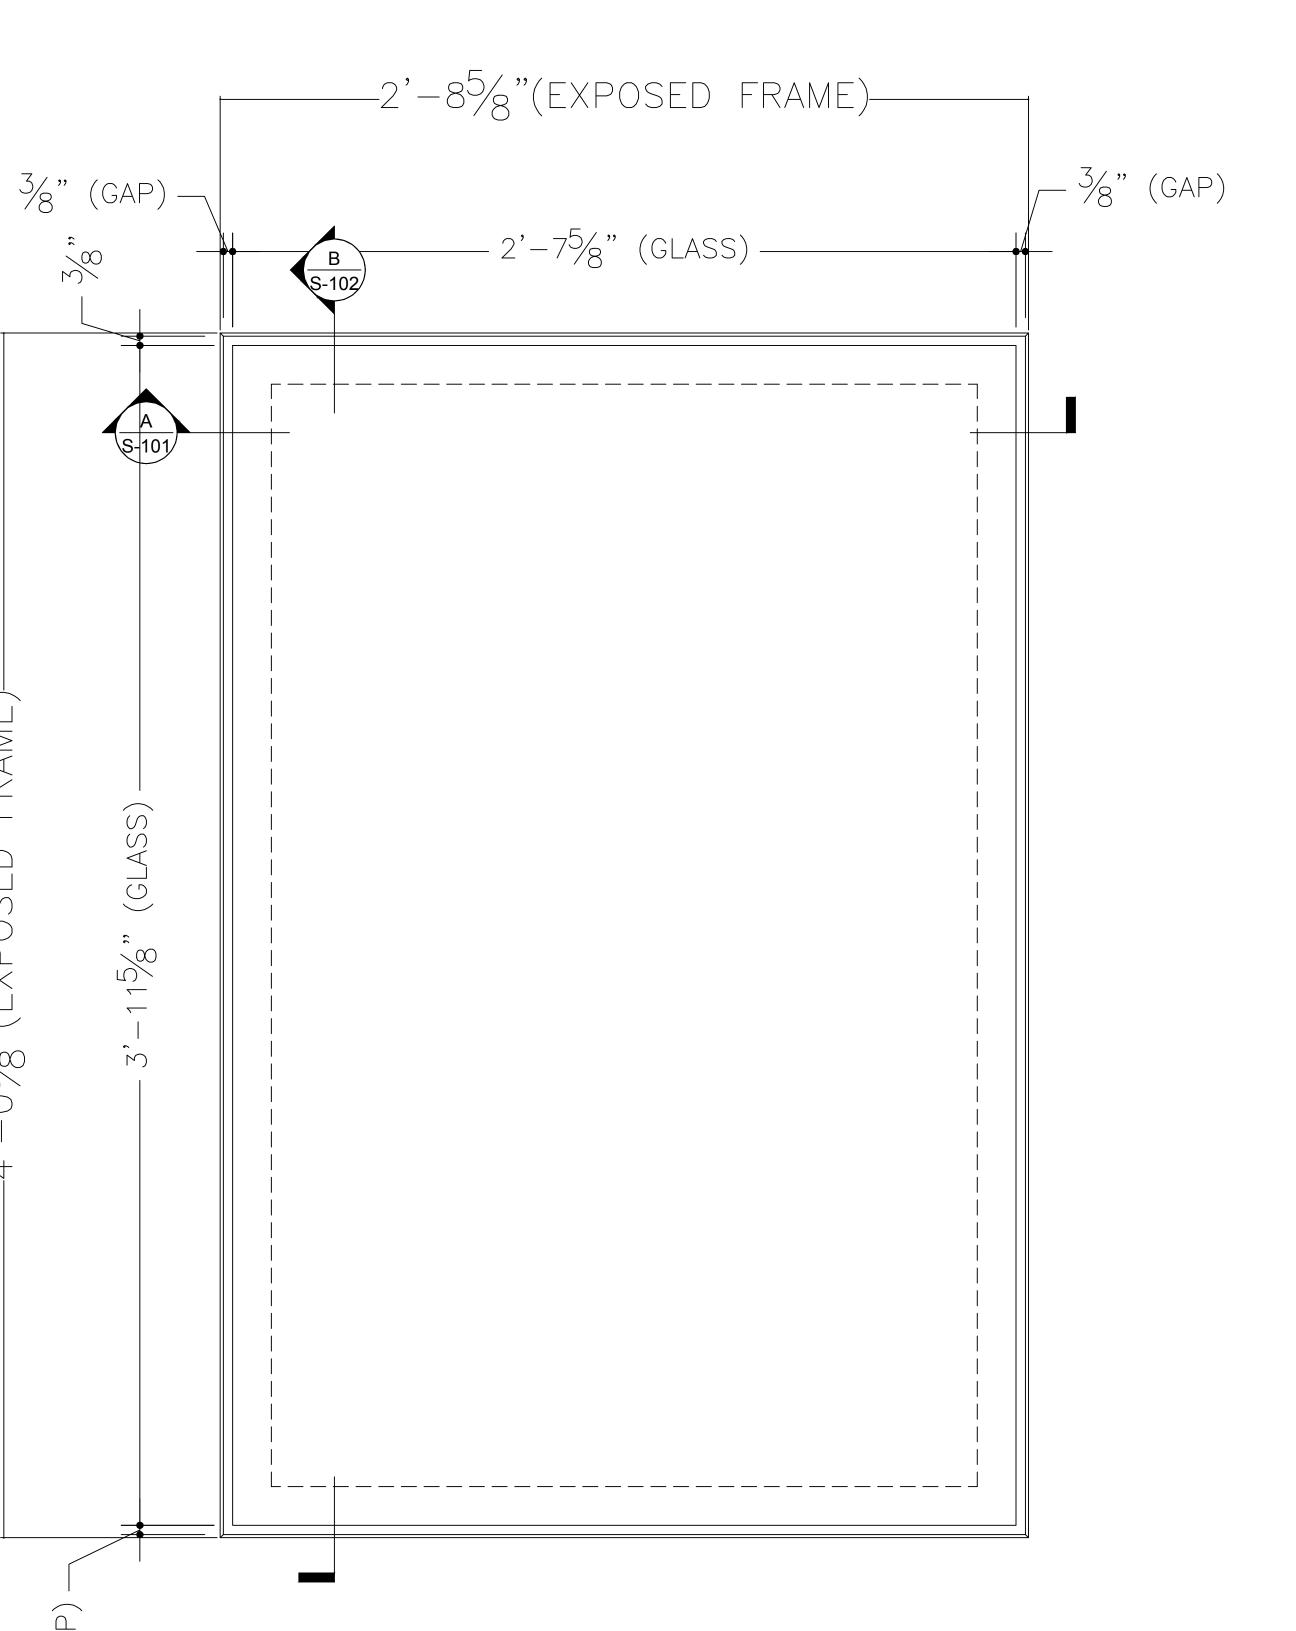

FRAME)-


C S S

0<sup>5</sup>/<sub>8</sub>"(EXPO

3%"

### PLAN VIEW - INDIVIDUAL UNIT A

MANUF	ACTURER	Glass Flooring Systems, Inc. 6 Aaron Way Unit 1 Sparta, NJ 07871		
PROJECT		SkyFloor® Modular Glass Deck System - 32X48		
		ALL ELEVATIONS ARE VIEWED FROM EXTERIOR / NOT TO SCALE		
DRAWN GFS	DATE 6/4/24	GFS32X48YL & GFS32X48ND	P - 101	SHEET 3 of 8

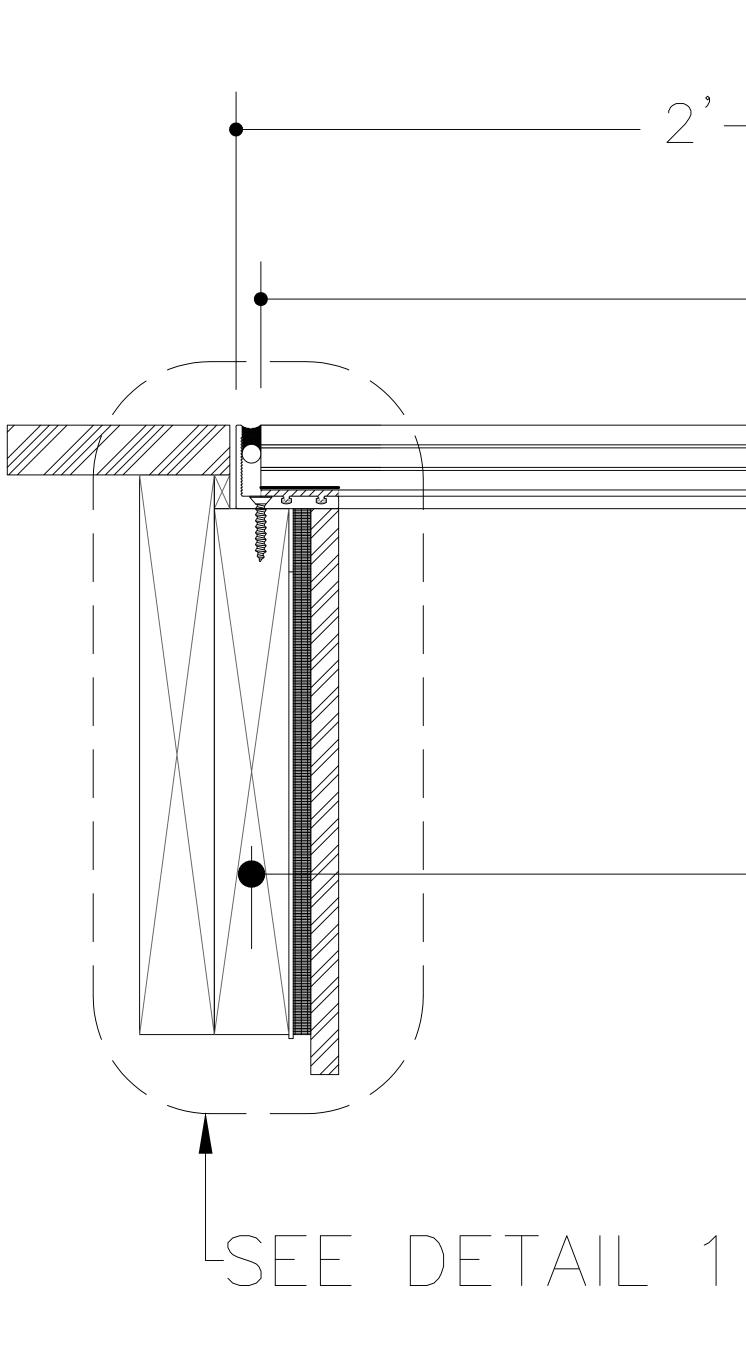




SUPPORT DECK FRAMING SHOWN FOR EXAMPLE ONLY PLEASE REFER TO DECK BUILDER FO ACCURATE FRAMING DETAIL


SECTION A - INDIVIDUAL UNIT A




32" (O.C.) -

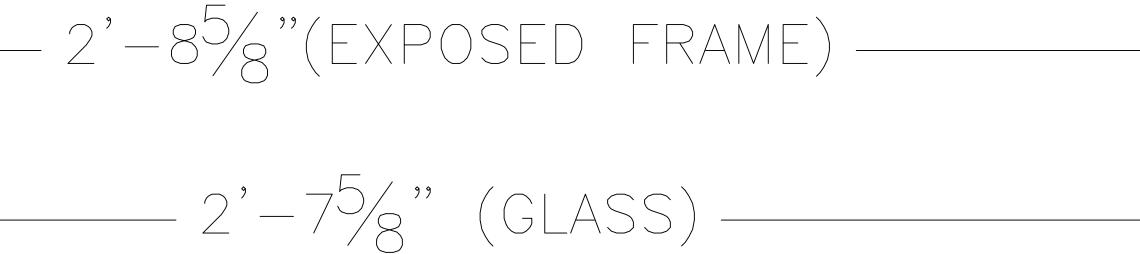

# 32X48 INDIVIDUAL UNIT GFS32X48YL AND GFS32X48ND

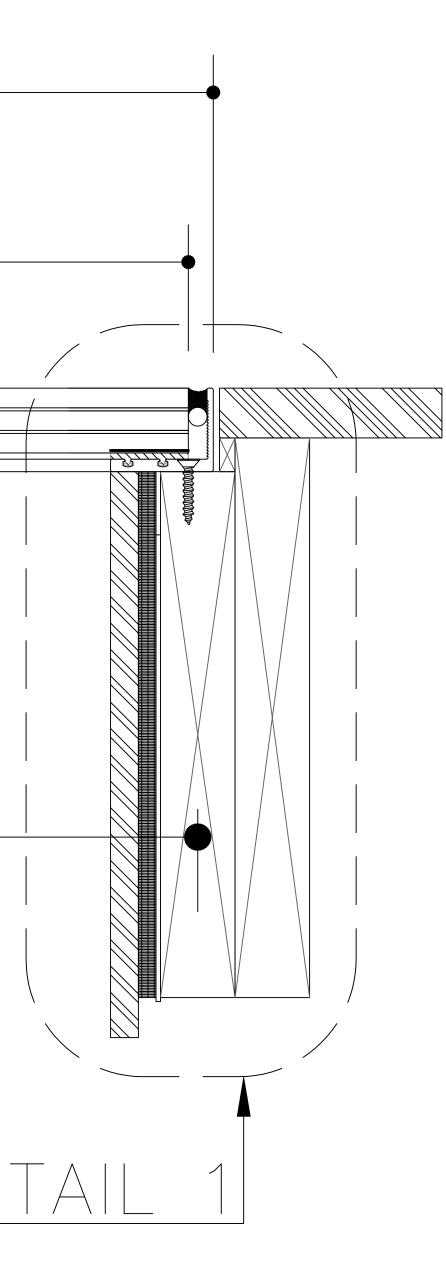


	MANUF	ACTURER	Glass Flooring Systems, Inc. 6 Aaron Way Unit 1 Sparta, NJ 07871			
OR	PROJE	CT	SkyFloor® Modular Glass Deck System - 32X48			
	ALL ELEVATIONS ARE VIEWED FROM EXTERIOR / NOT TO SCALE					
	DRAWN	DATE	GFS32X48YL & GFS32X48ND	S = 101	SHEET	
	GFS	6/4/24	01 002/401 L & OI 002/4010D	3 - 101	4 of 8	

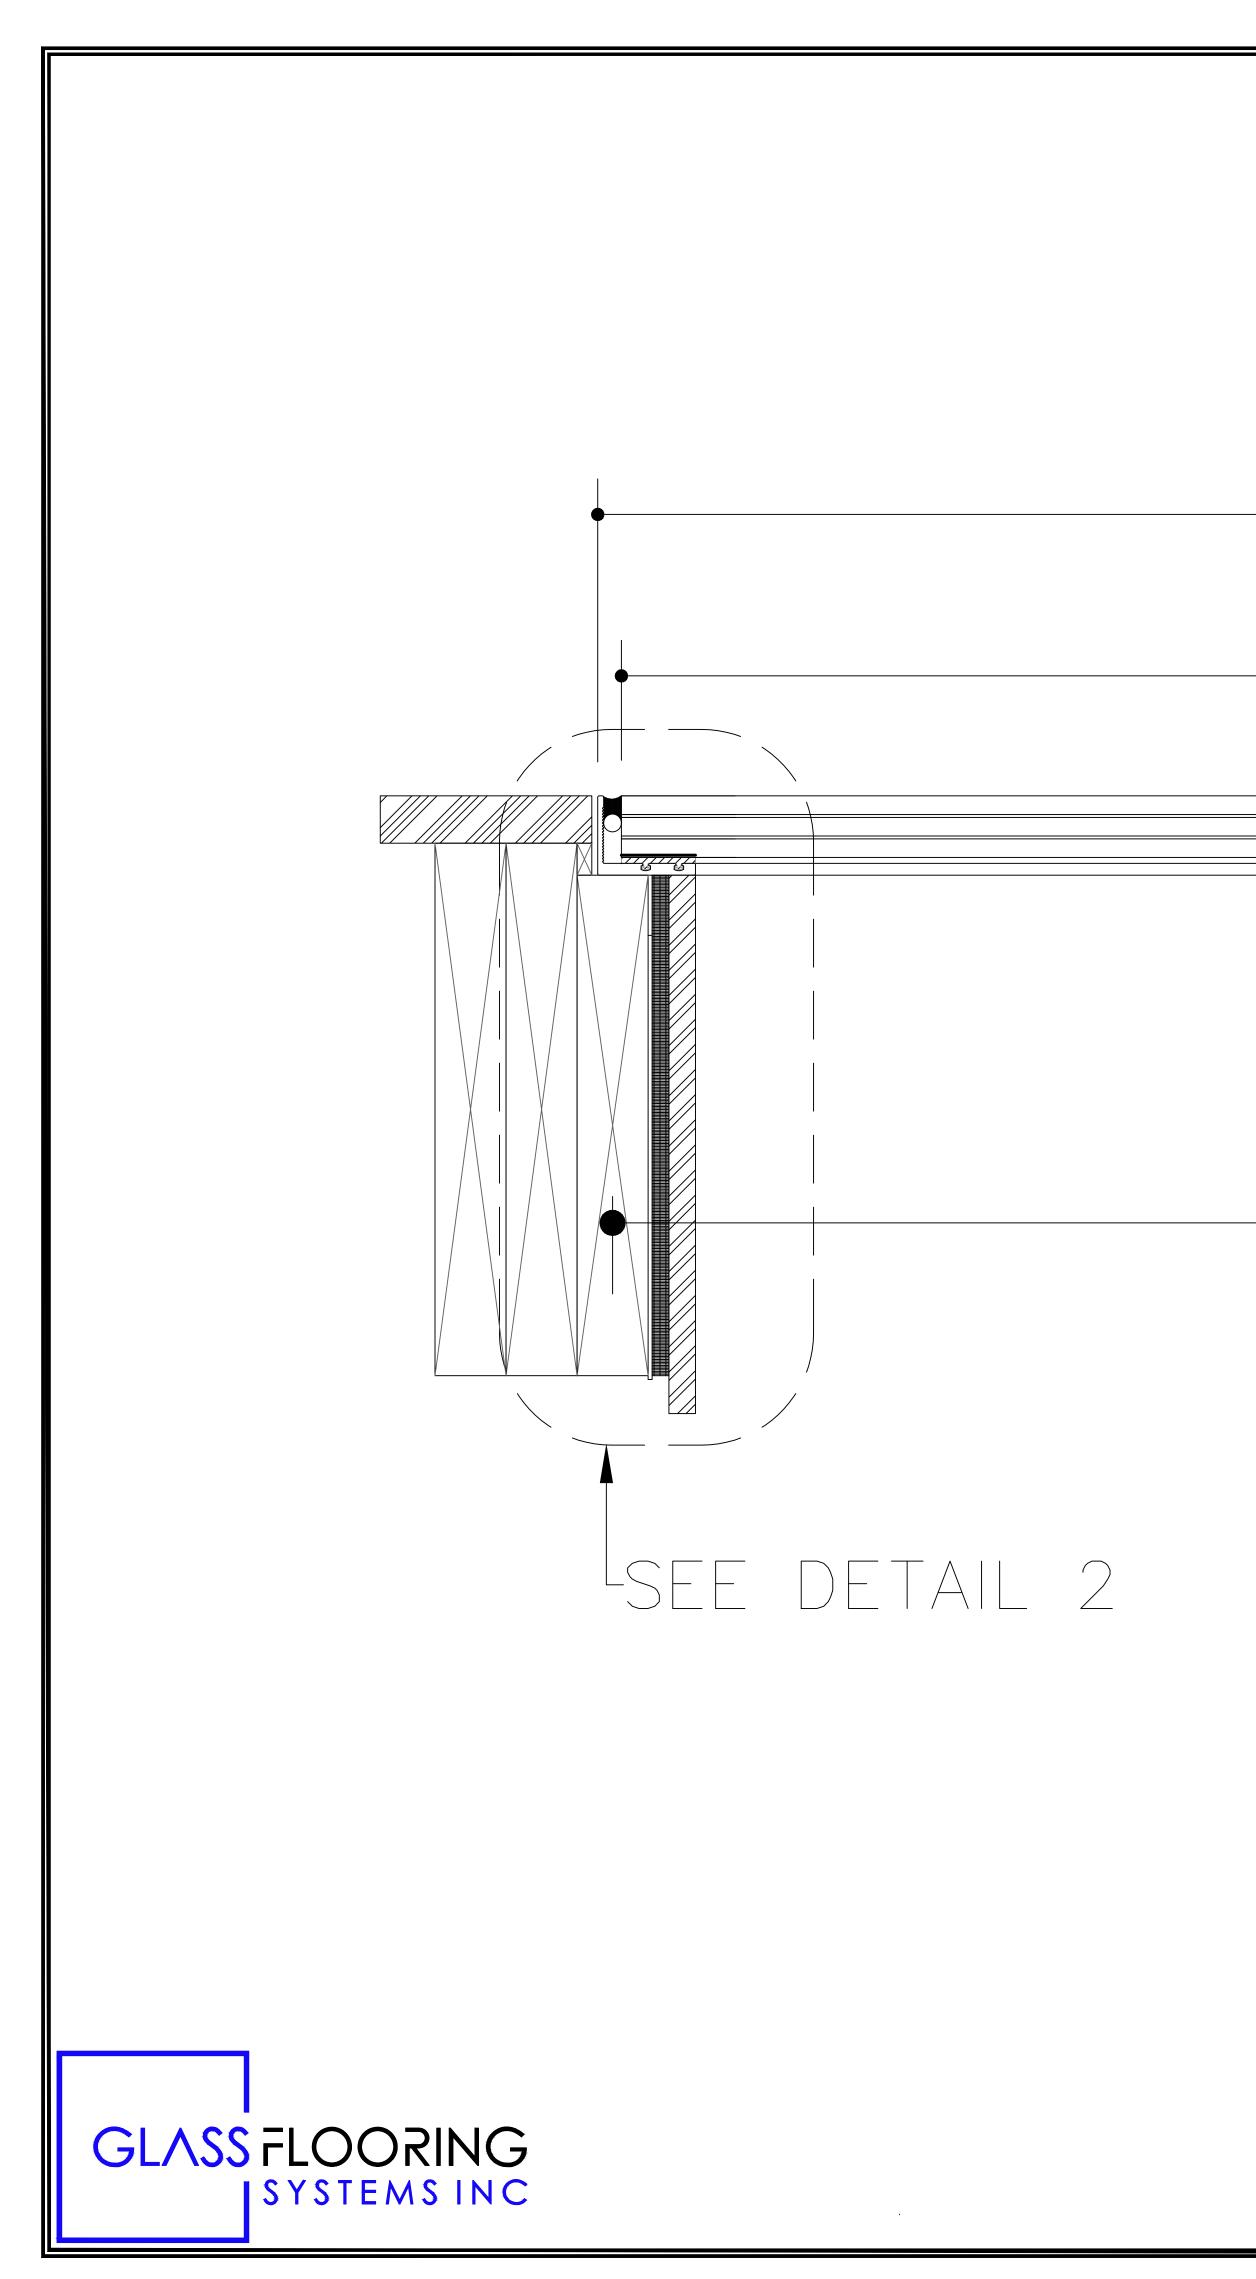


### SUPPORT DECK FRAMING SHOWN FOR EXAMPLE ONLY PLEASE REFER TO DECK BUILDER FOR ACCURATE FRAMING DETAIL


### SECTION B - INDIVIDUAL UNIT A

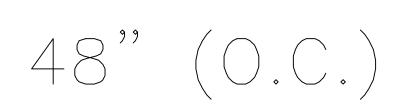



# 32X48 INDIVIDUAL UNIT GFS32X48YL AND GFS32X48ND

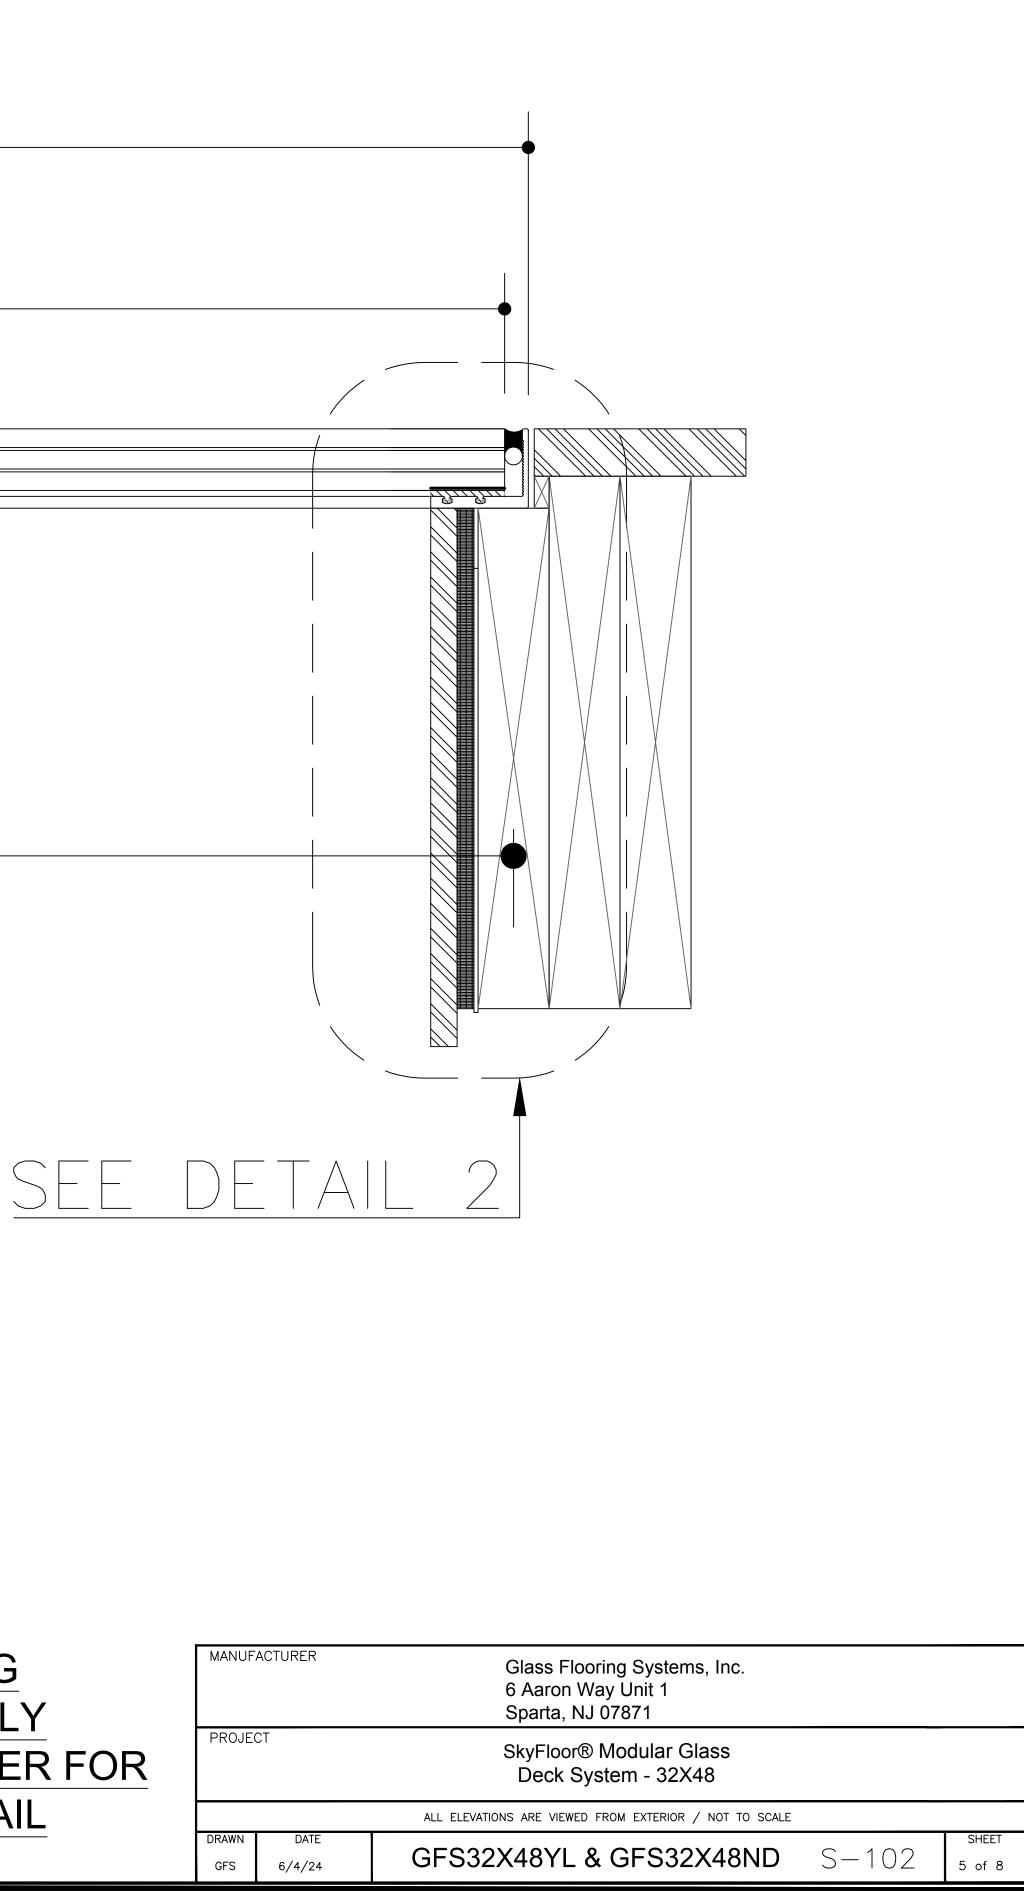

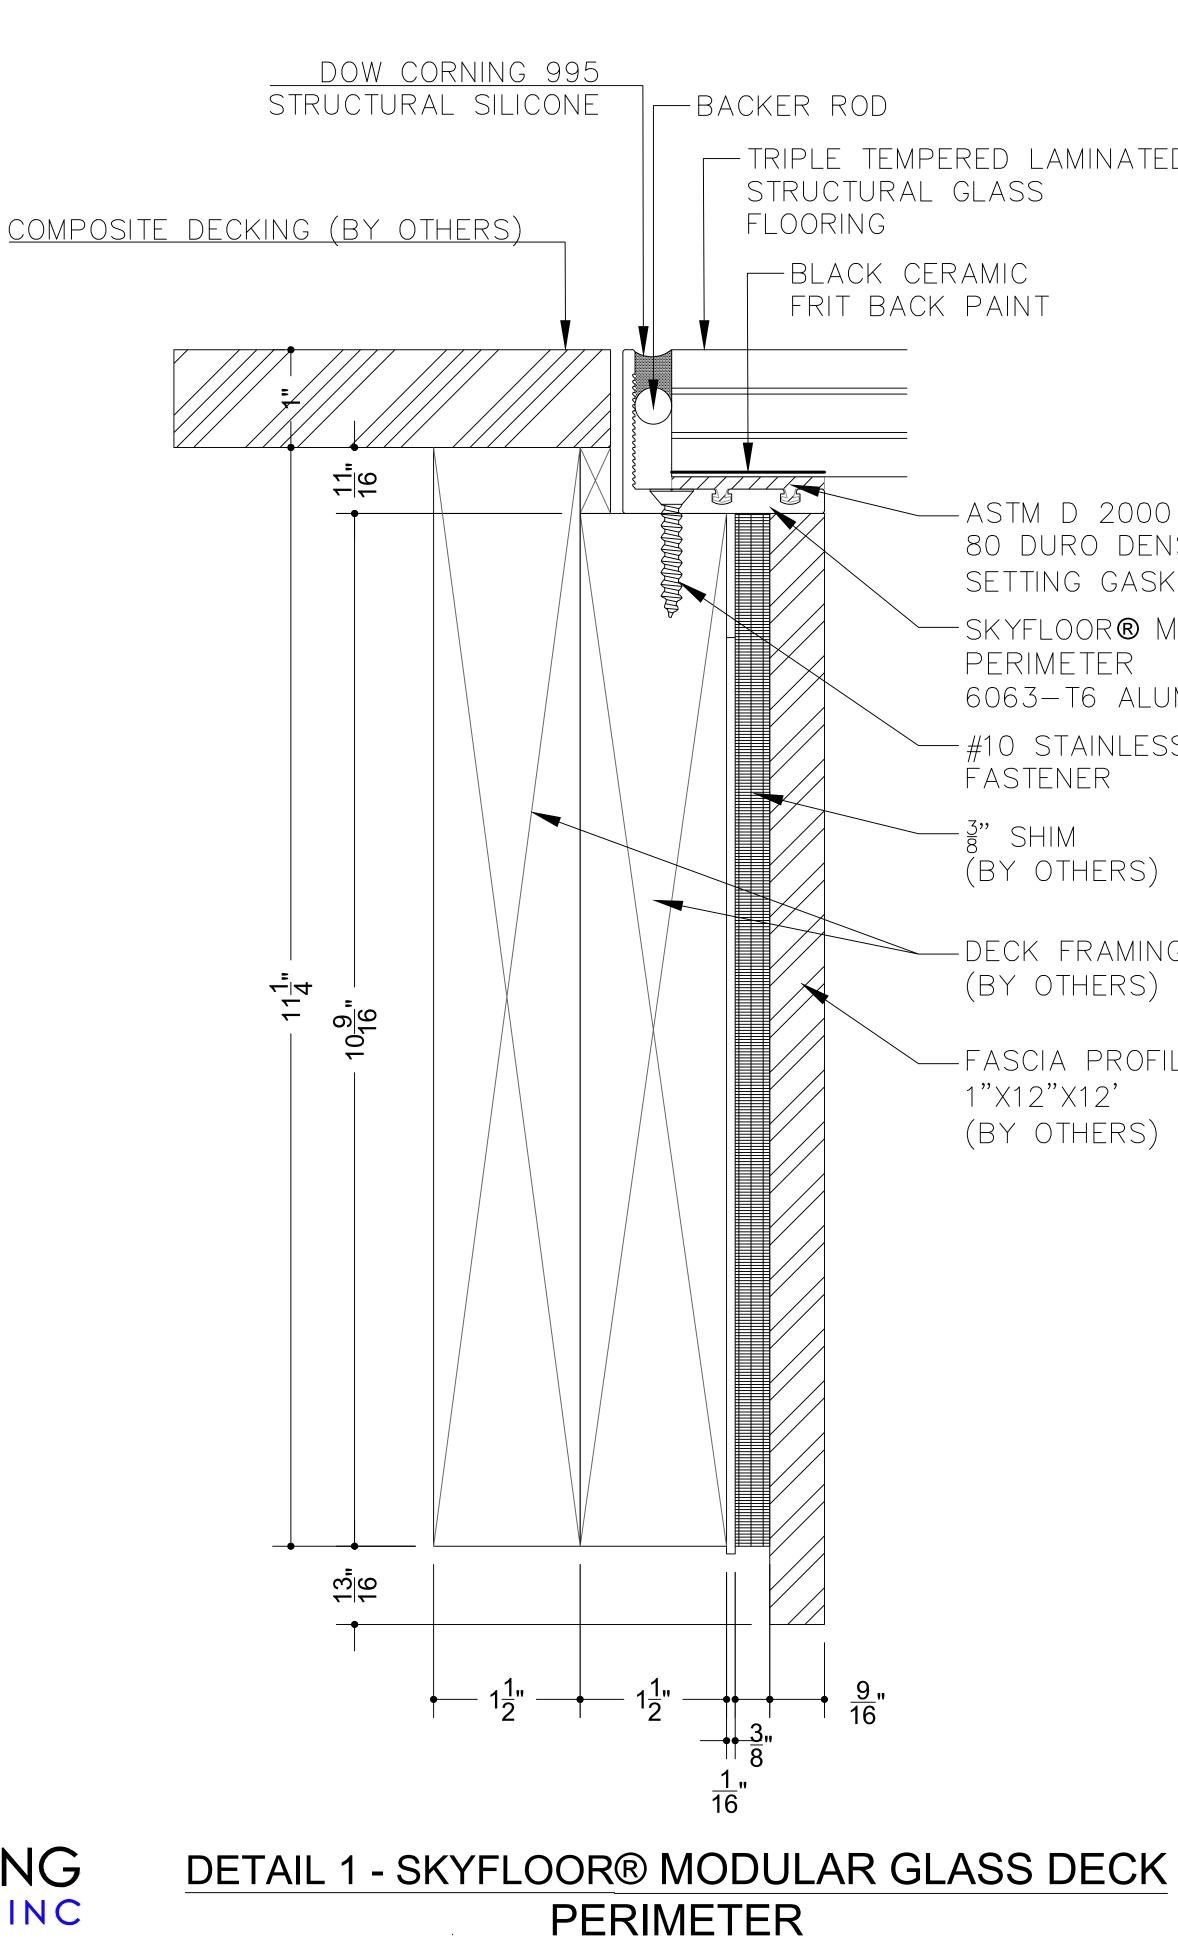

GLASS FLOORING

SYSTEMS INC

# 32X48 INDIVIDUAL UNIT GFS32X48YL AND GFS32X48ND

TRIPLE TEMPERED LAMINATED STRUCTURAL GLASS FLOORING


> -BLACK CERAMIC FRIT BACK PAINT


ASTM D 2000 80 DURO DENSE EPDM SETTING GASKET (BLACK) SKYFLOOR® MODULAR DECK PERIMETER 6063-T6 ALUMINUM - #10 STAINLESS STEEL FASTENER 3" SHIM (BY OTHERS)

DECK FRAMING (BY OTHERS)

-FASCIA PROFILE 1"×12"×12' (BY OTHERS)

SUPPORT DECK FRAMING SHOWN FOR EXAMPLE ONLY PLEASE REFER TO DECK BUILDER FOR ACCURATE FRAMING DETAIL

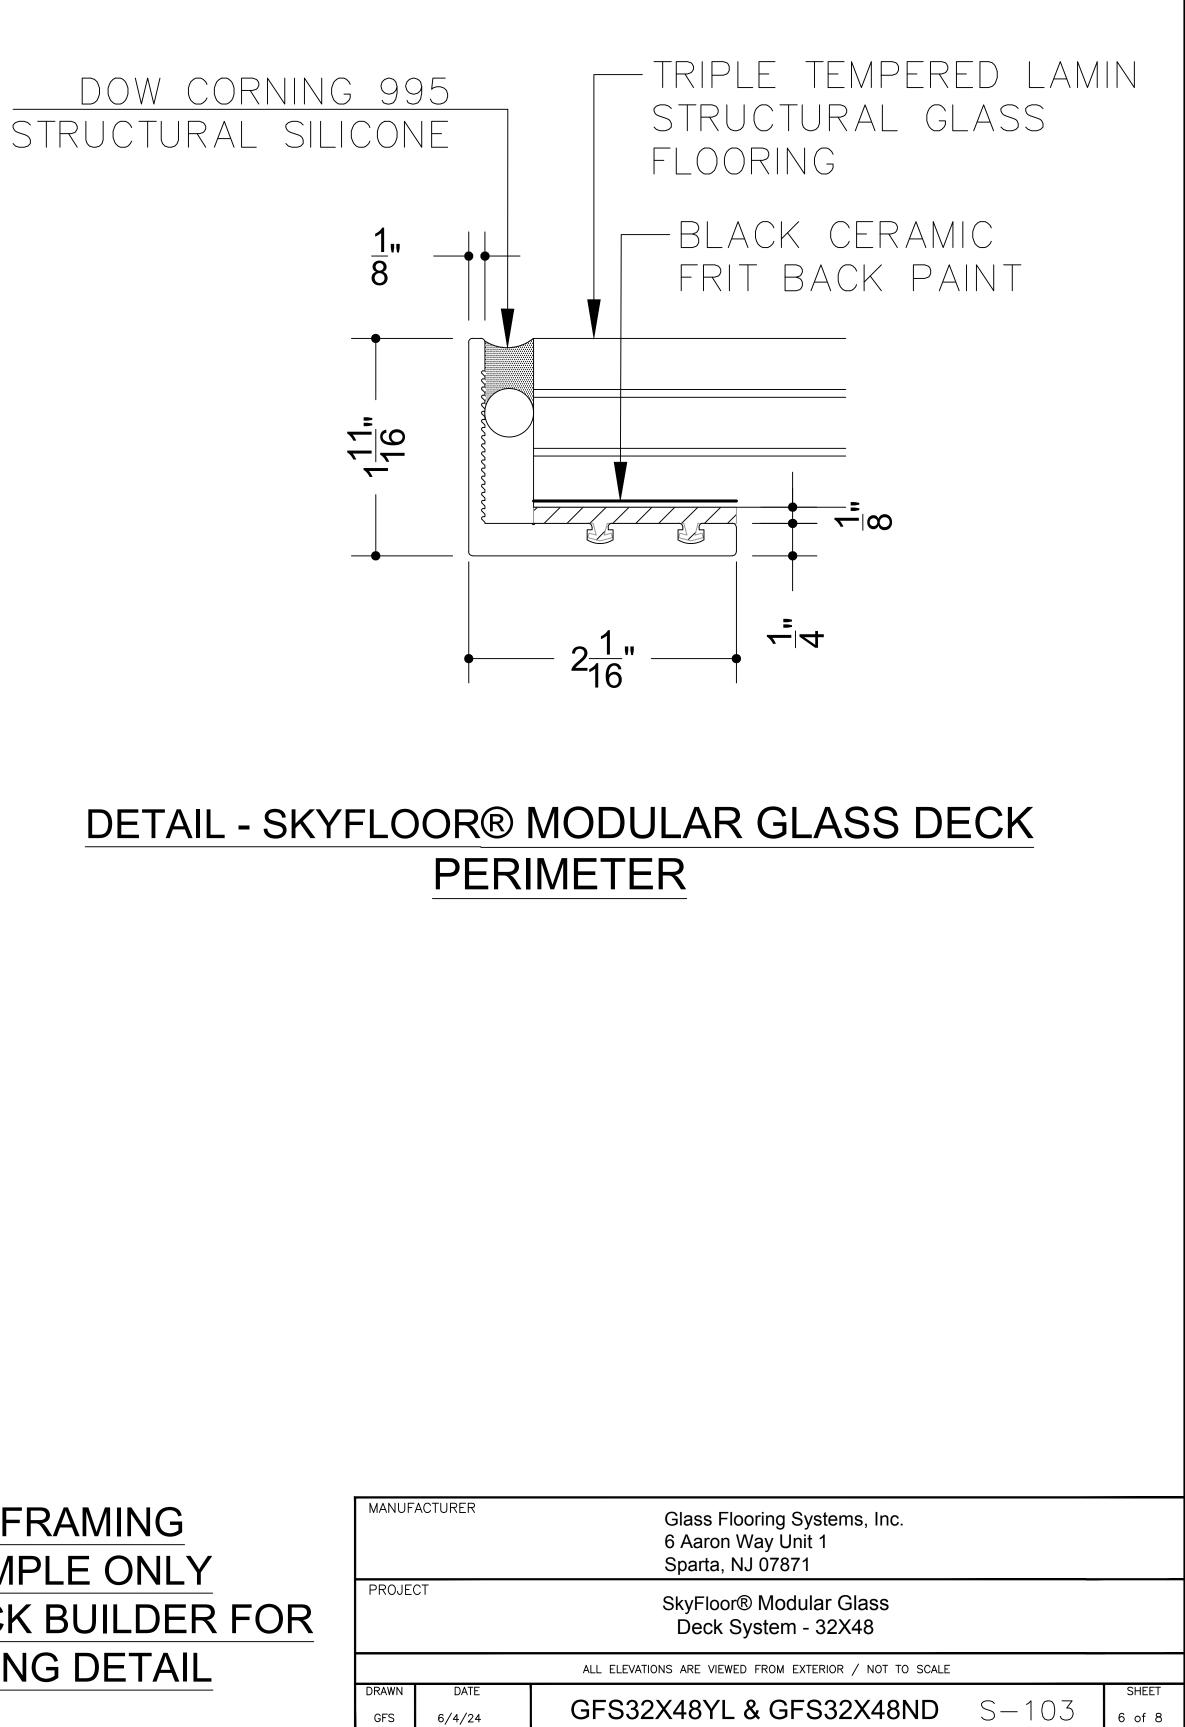

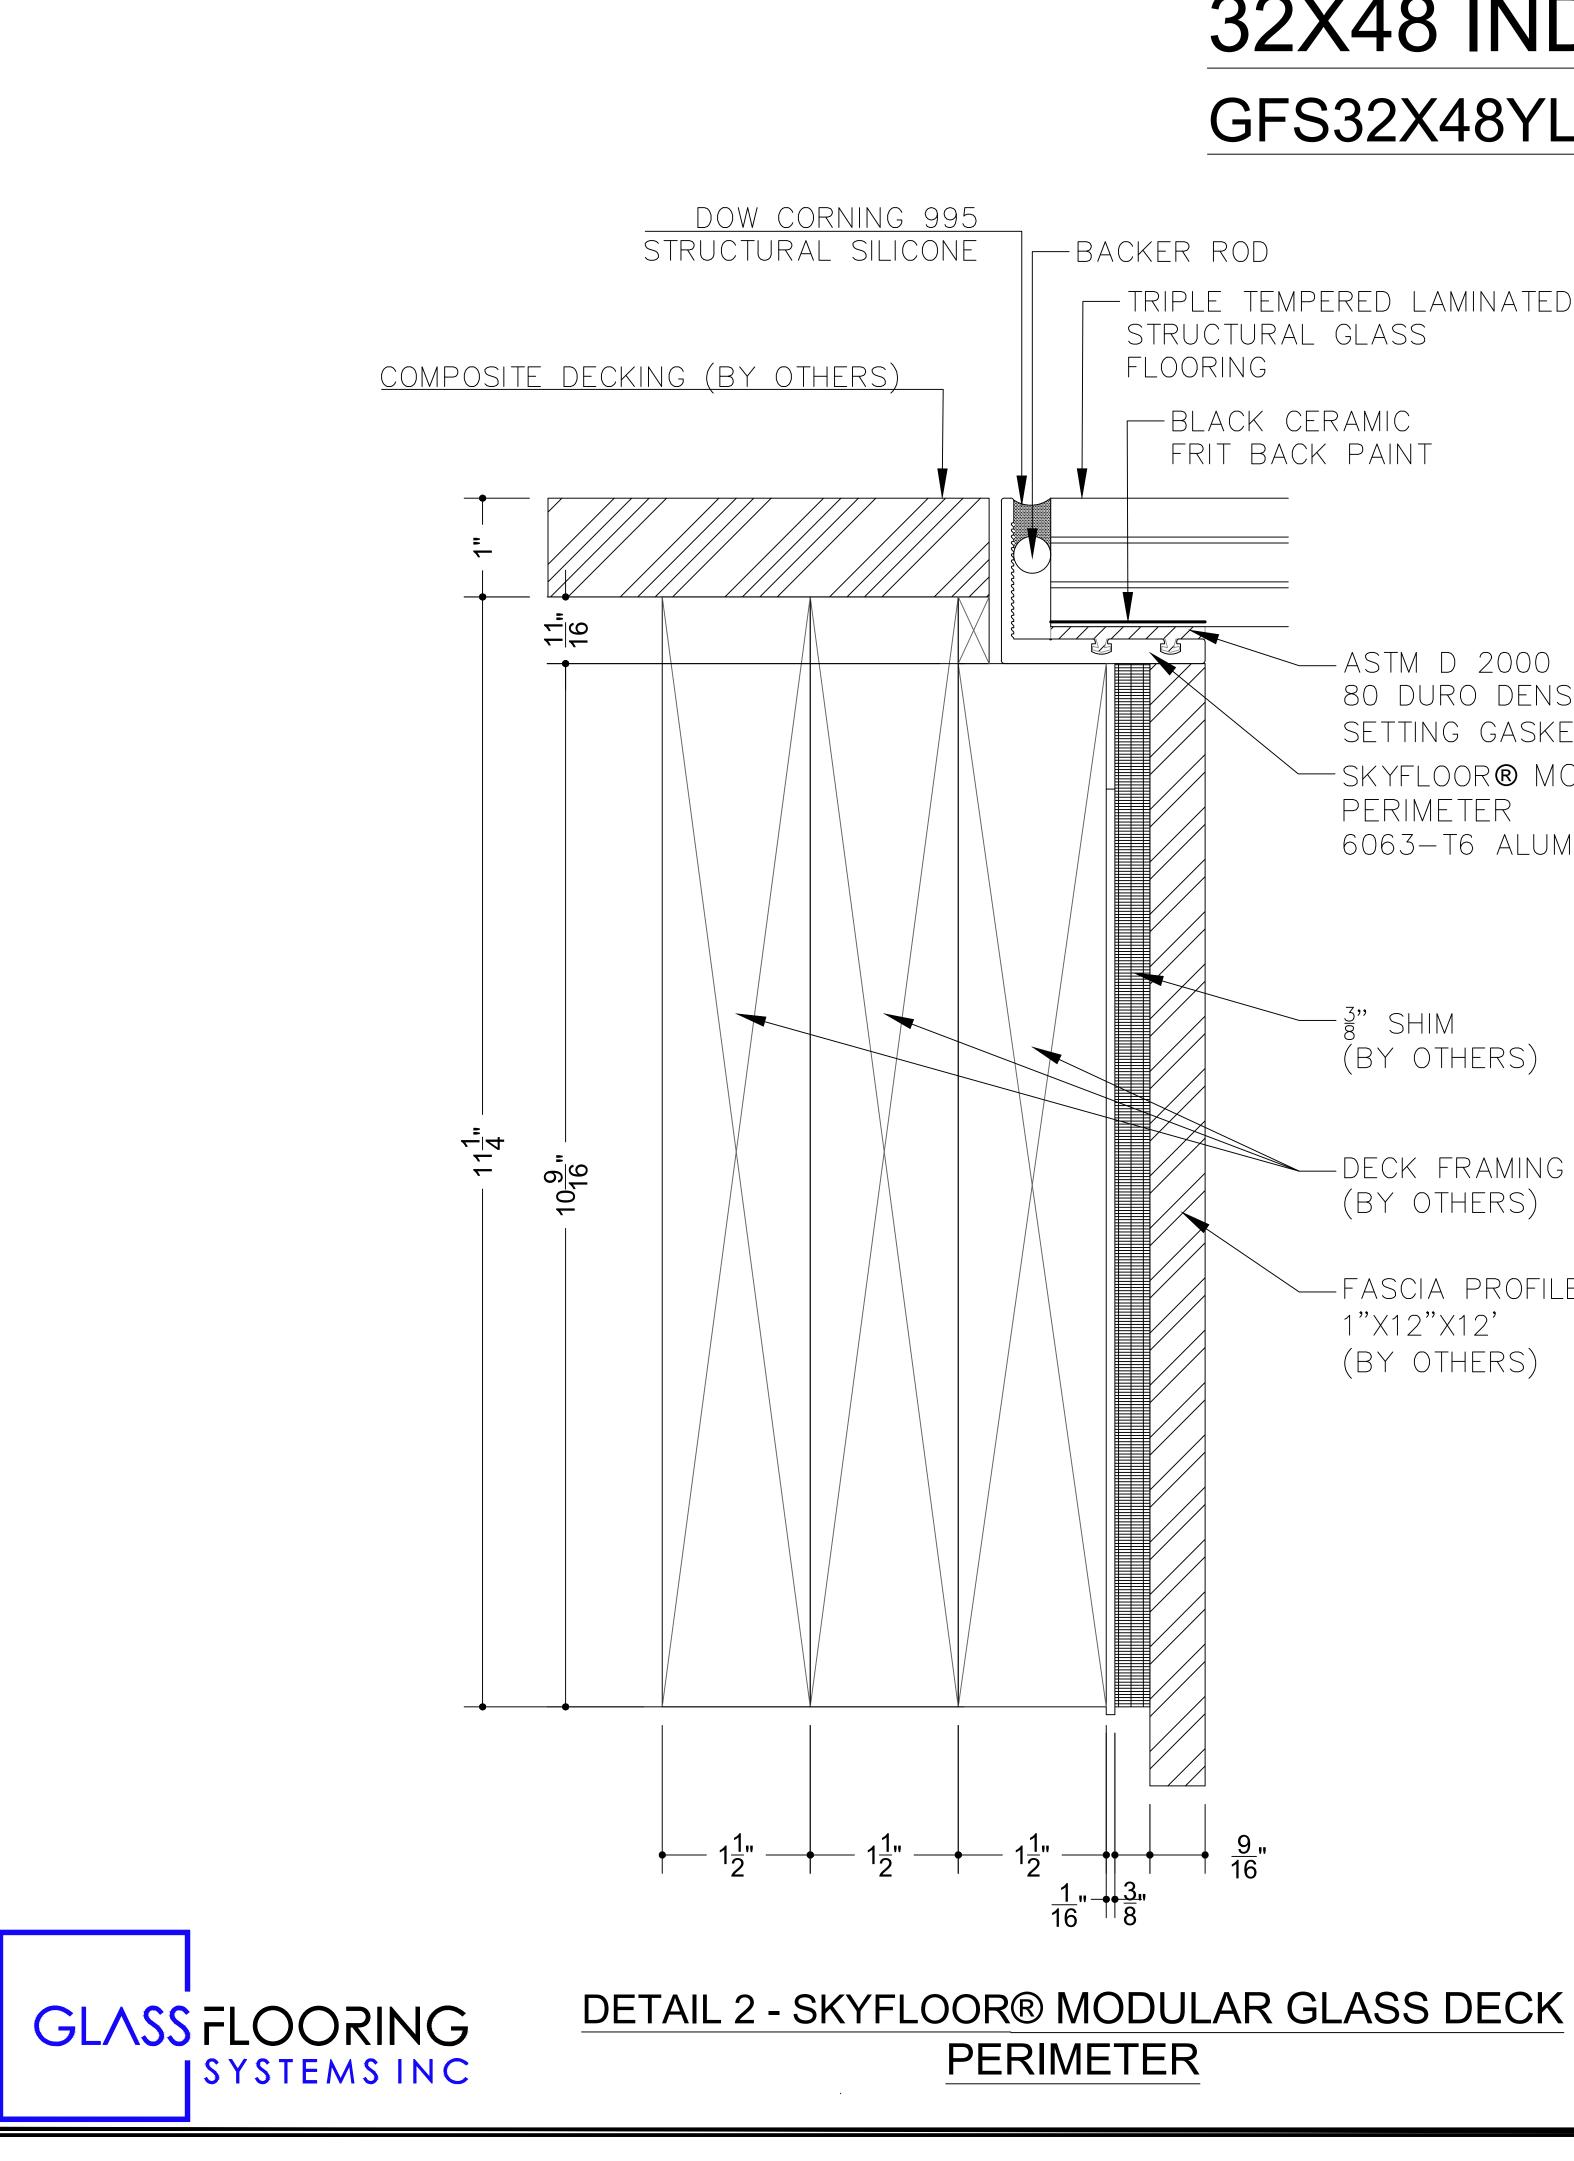

# 32X48 INDIVIDUAL UNIT GFS32X48YL AND GFS32X48ND

-BACKER ROD

TRIPLE TEMPERED LAMINATED STRUCTURAL GLASS FLOORING

BLACK CERAMIC FRIT BACK PAINT

STRUCTURAL SILICONE

80 DURO DENSE EPDM SETTING GASKET (BLACK) -SKYFLOOR® MODULAR DECK PERIMETER 6063-T6 ALUMINUM -<u>3</u>" SHIM (BY OTHERS) -DECK FRAMING (BY OTHERS) -FASCIA PROFILE


1"X12"X12'

(BY OTHERS)


-ASTM D 2000

SUPPORT DECK FRAMING SHOWN FOR EXAMPLE ONL PLEASE REFER TO DECK BUILDER ACCURATE FRAMING DETAIL

<u>9</u>" 16

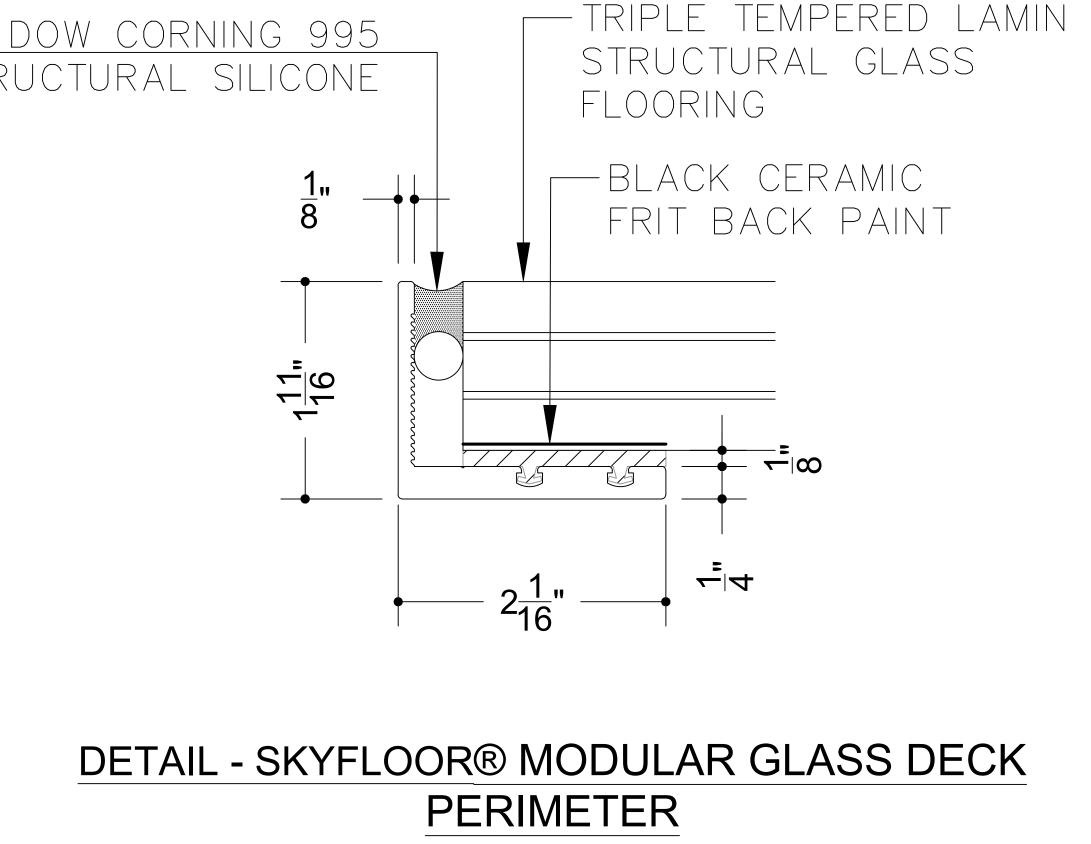

	MANUFACTURER	Glass Flooring Systems, Inc. 6 Aaron Way Unit 1 Sparta, NJ 07871
r R FOR	PROJECT	SkyFloor® Modular Glass Deck System - 32X48
		ALL ELEVATIONS ARE VIEWED FROM EXTERIOR / NOT TO SCALE
	DRAWN DATE GFS 6/4/24	GFS32X48YL & GFS32X48ND S-104

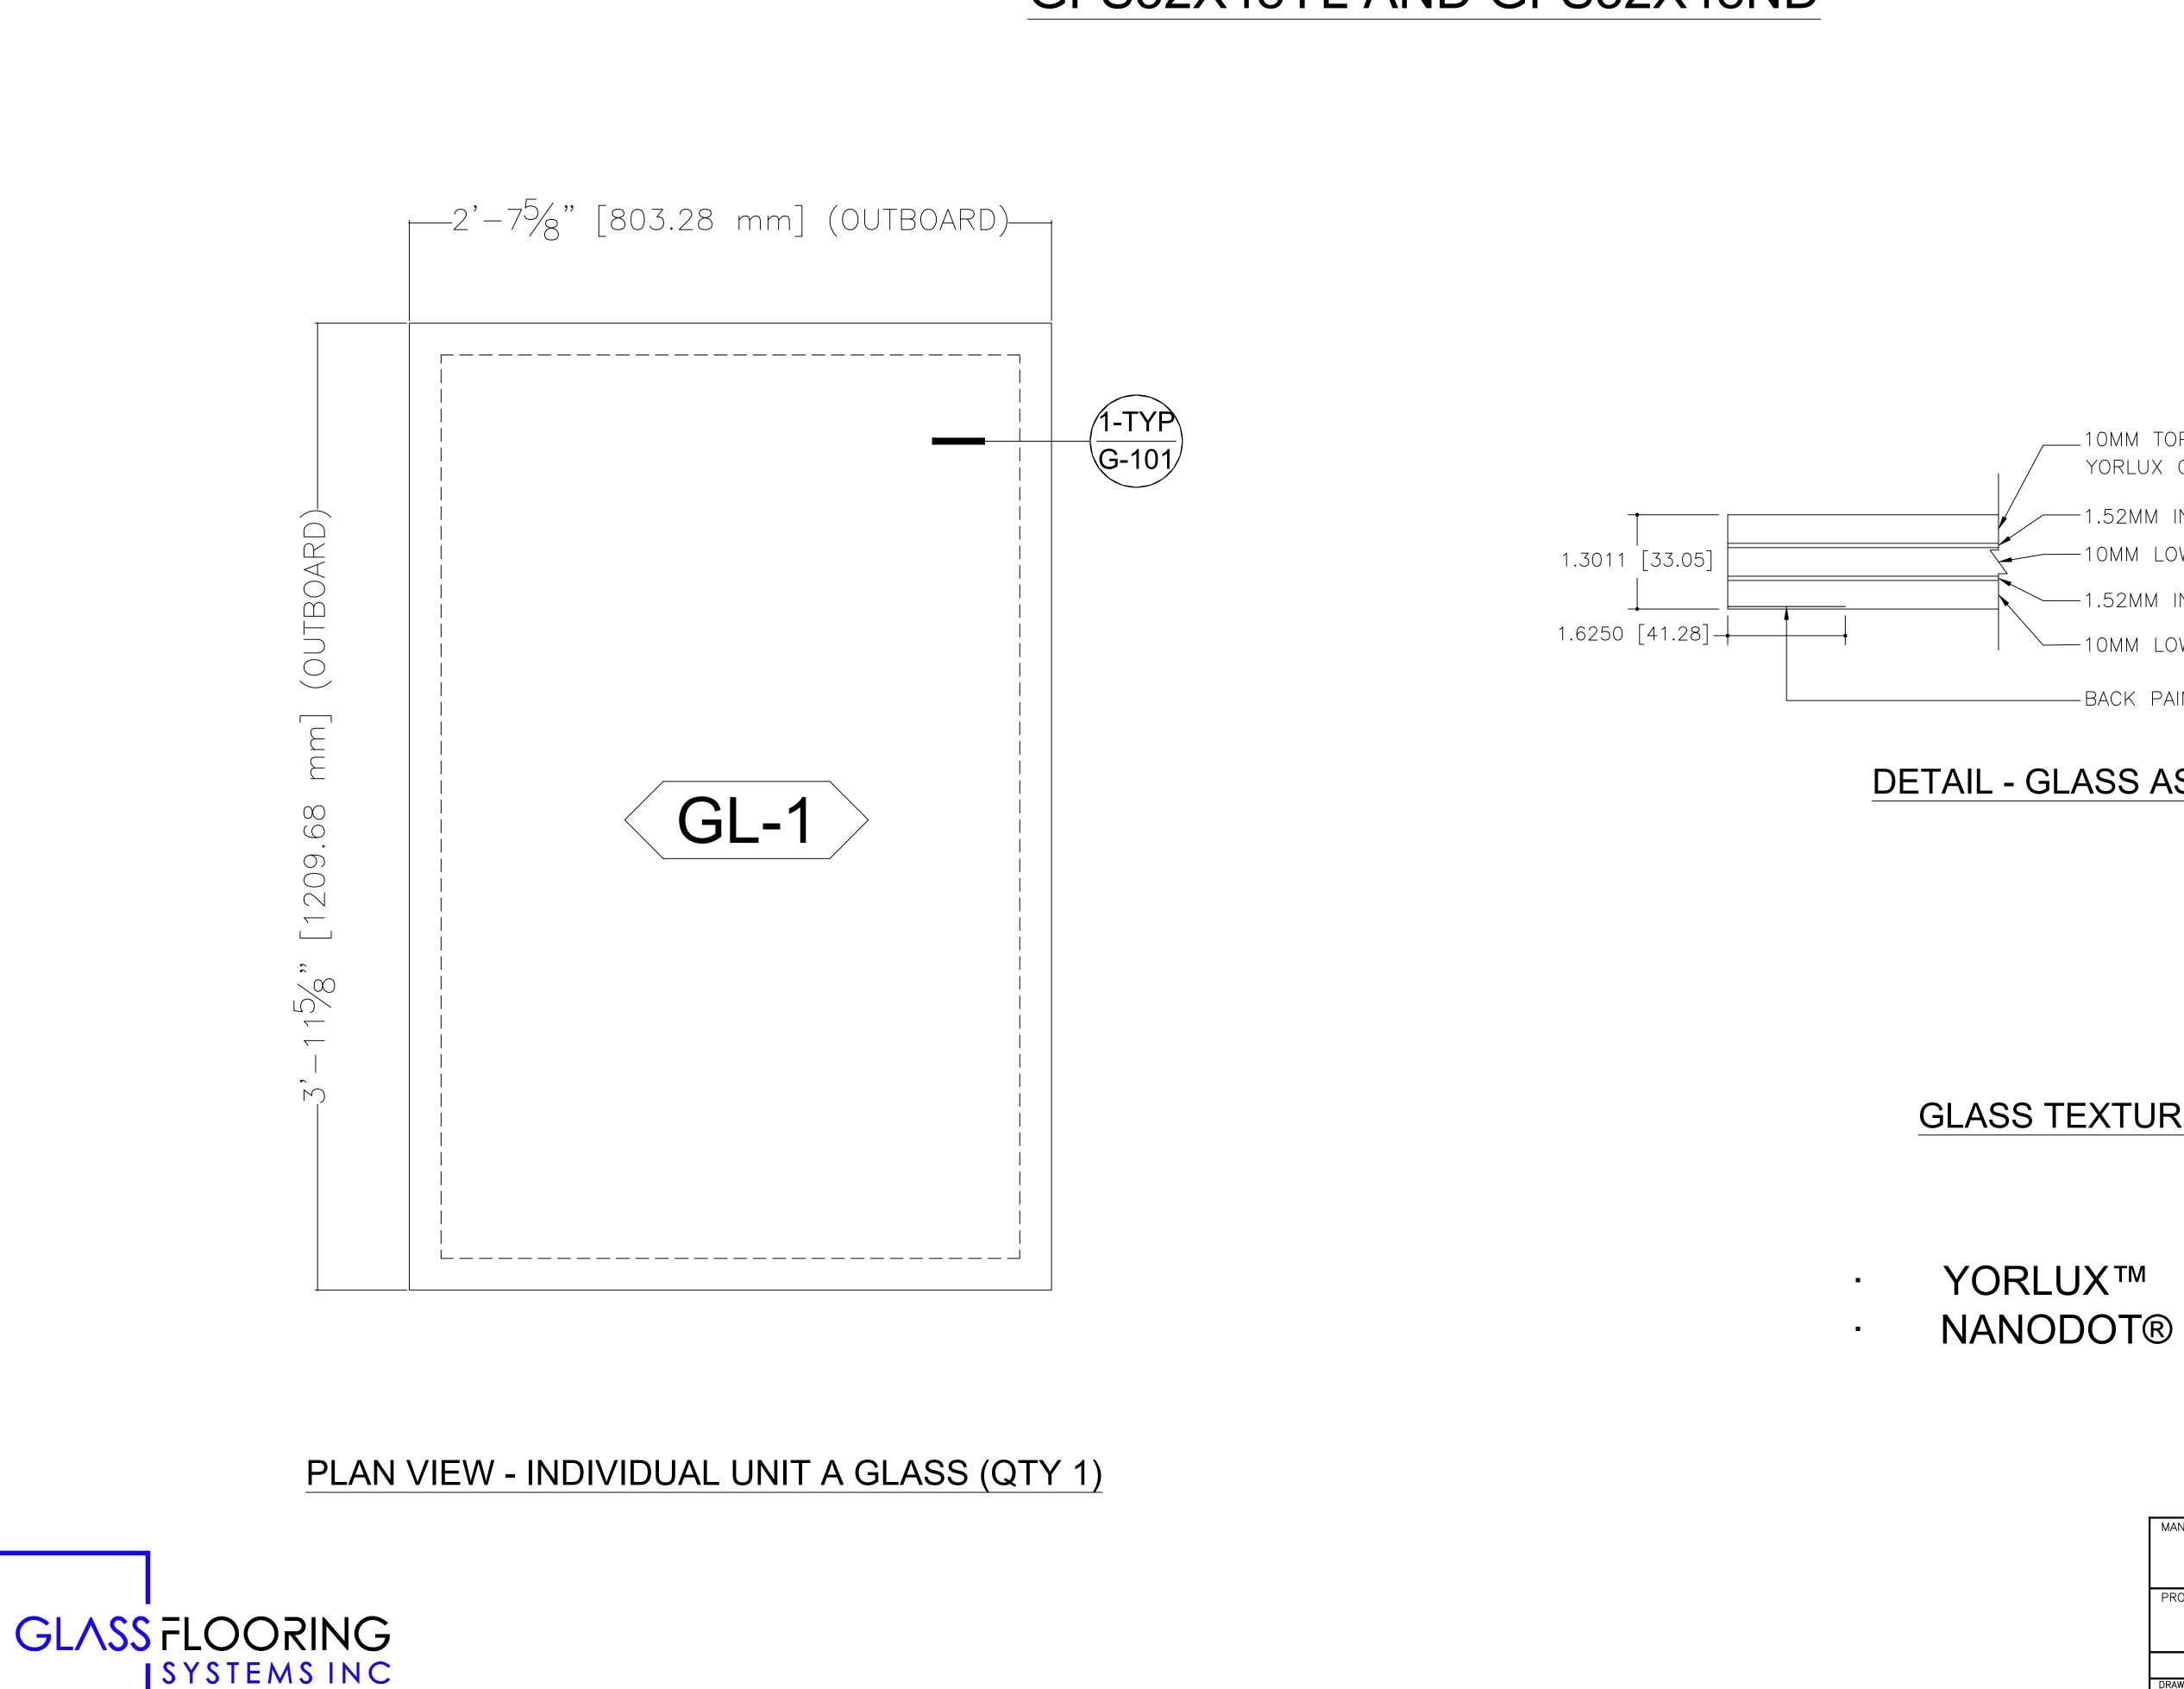

# 32X48 INDIVIDUAL UNIT GFS32X48YL AND GFS32X48ND

MANUFACTURER			Glass Flooring Systems, Inc. 6 Aaron Way Unit 1 Sparta, NJ 07871		
	PROJECT		SkyFloor® Modular Glass Deck System - 32X48		
ALL ELEVATIONS ARE			ALL ELEVATIONS ARE VIEWED FROM EXTERIOR / NOT TO SCALE		
	DRAWN GFS	DATE 6/4/24	GFS32X48YL & GFS32X48ND	G-101	SHEET 8 of 8

### GLASS TEXTURES

### DETAIL - GLASS ASSEMBLY

\_10MM TOP LAYER -LOW IRON TEMPERED YORLUX OR NANODOT (TOP) - 1.52MM INTERLAYER DG STRUCTURAL -BACK PAINTING (BLACK)