


Patent #'s
 US 9,874,018
 US 9,909,309
 US 9,920,532
 US 9,797,140
 US 9,777,531
 US 9,598,867
 US 9,441,378



SkyFloor® Series 10000 Exterior Walkable Skylight Recessed Details - Rear Flange Off

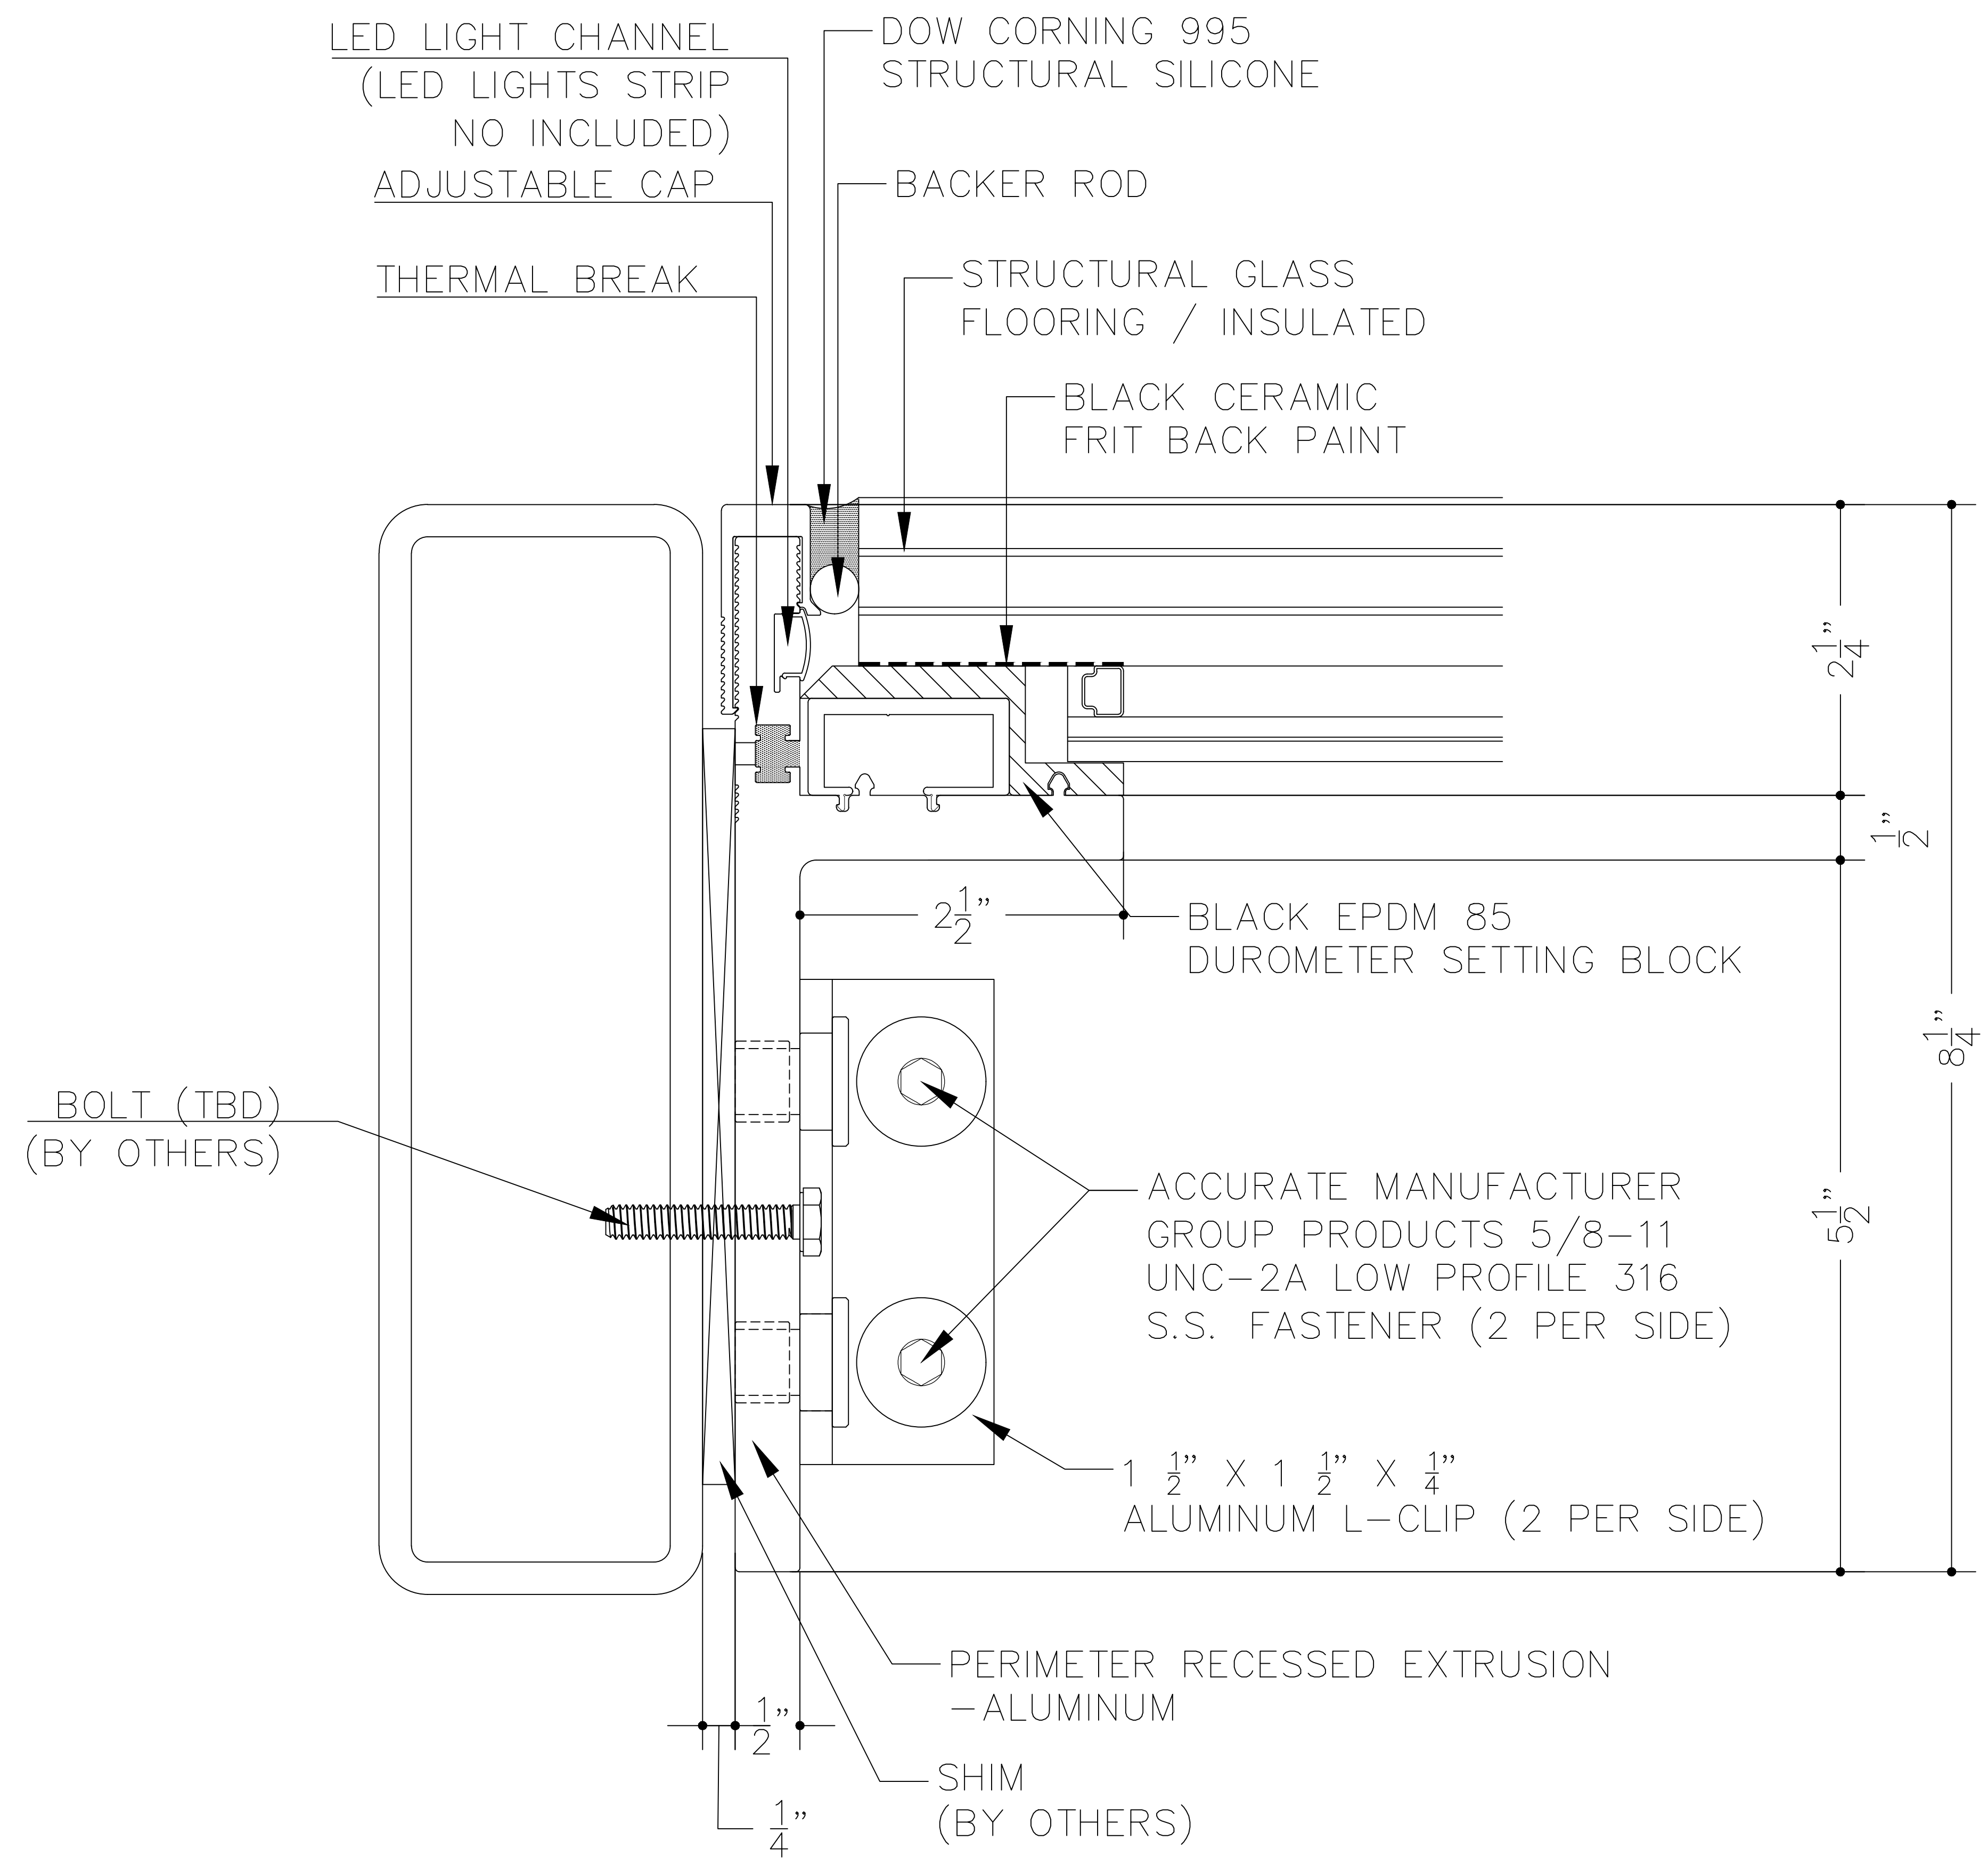

ARCHITECT			
CONTRACTOR			
MANUFACTURER		Glass Flooring Systems, Inc. 6 Aaron Way Sparta, NJ 07871	
PROJECT		SkyFloor® Series 10000 Exterior Walkable Skylight Recessed Details -Rear Flange Off	
SCALE: N.T.S. ALL ELEVATIONS ARE VIEWED FROM EXTERIOR			
DRAWN	DATE	DWG NO.	SHEET
GFS	12/12/25	Recessed TB	1 OF 1