


Patent #'s
 US 9,874,018
 US 9,909,309
 US 9,920,532
 US 9,797,140
 US 9,777,531
 US 9,598,867
 US 9,441,378

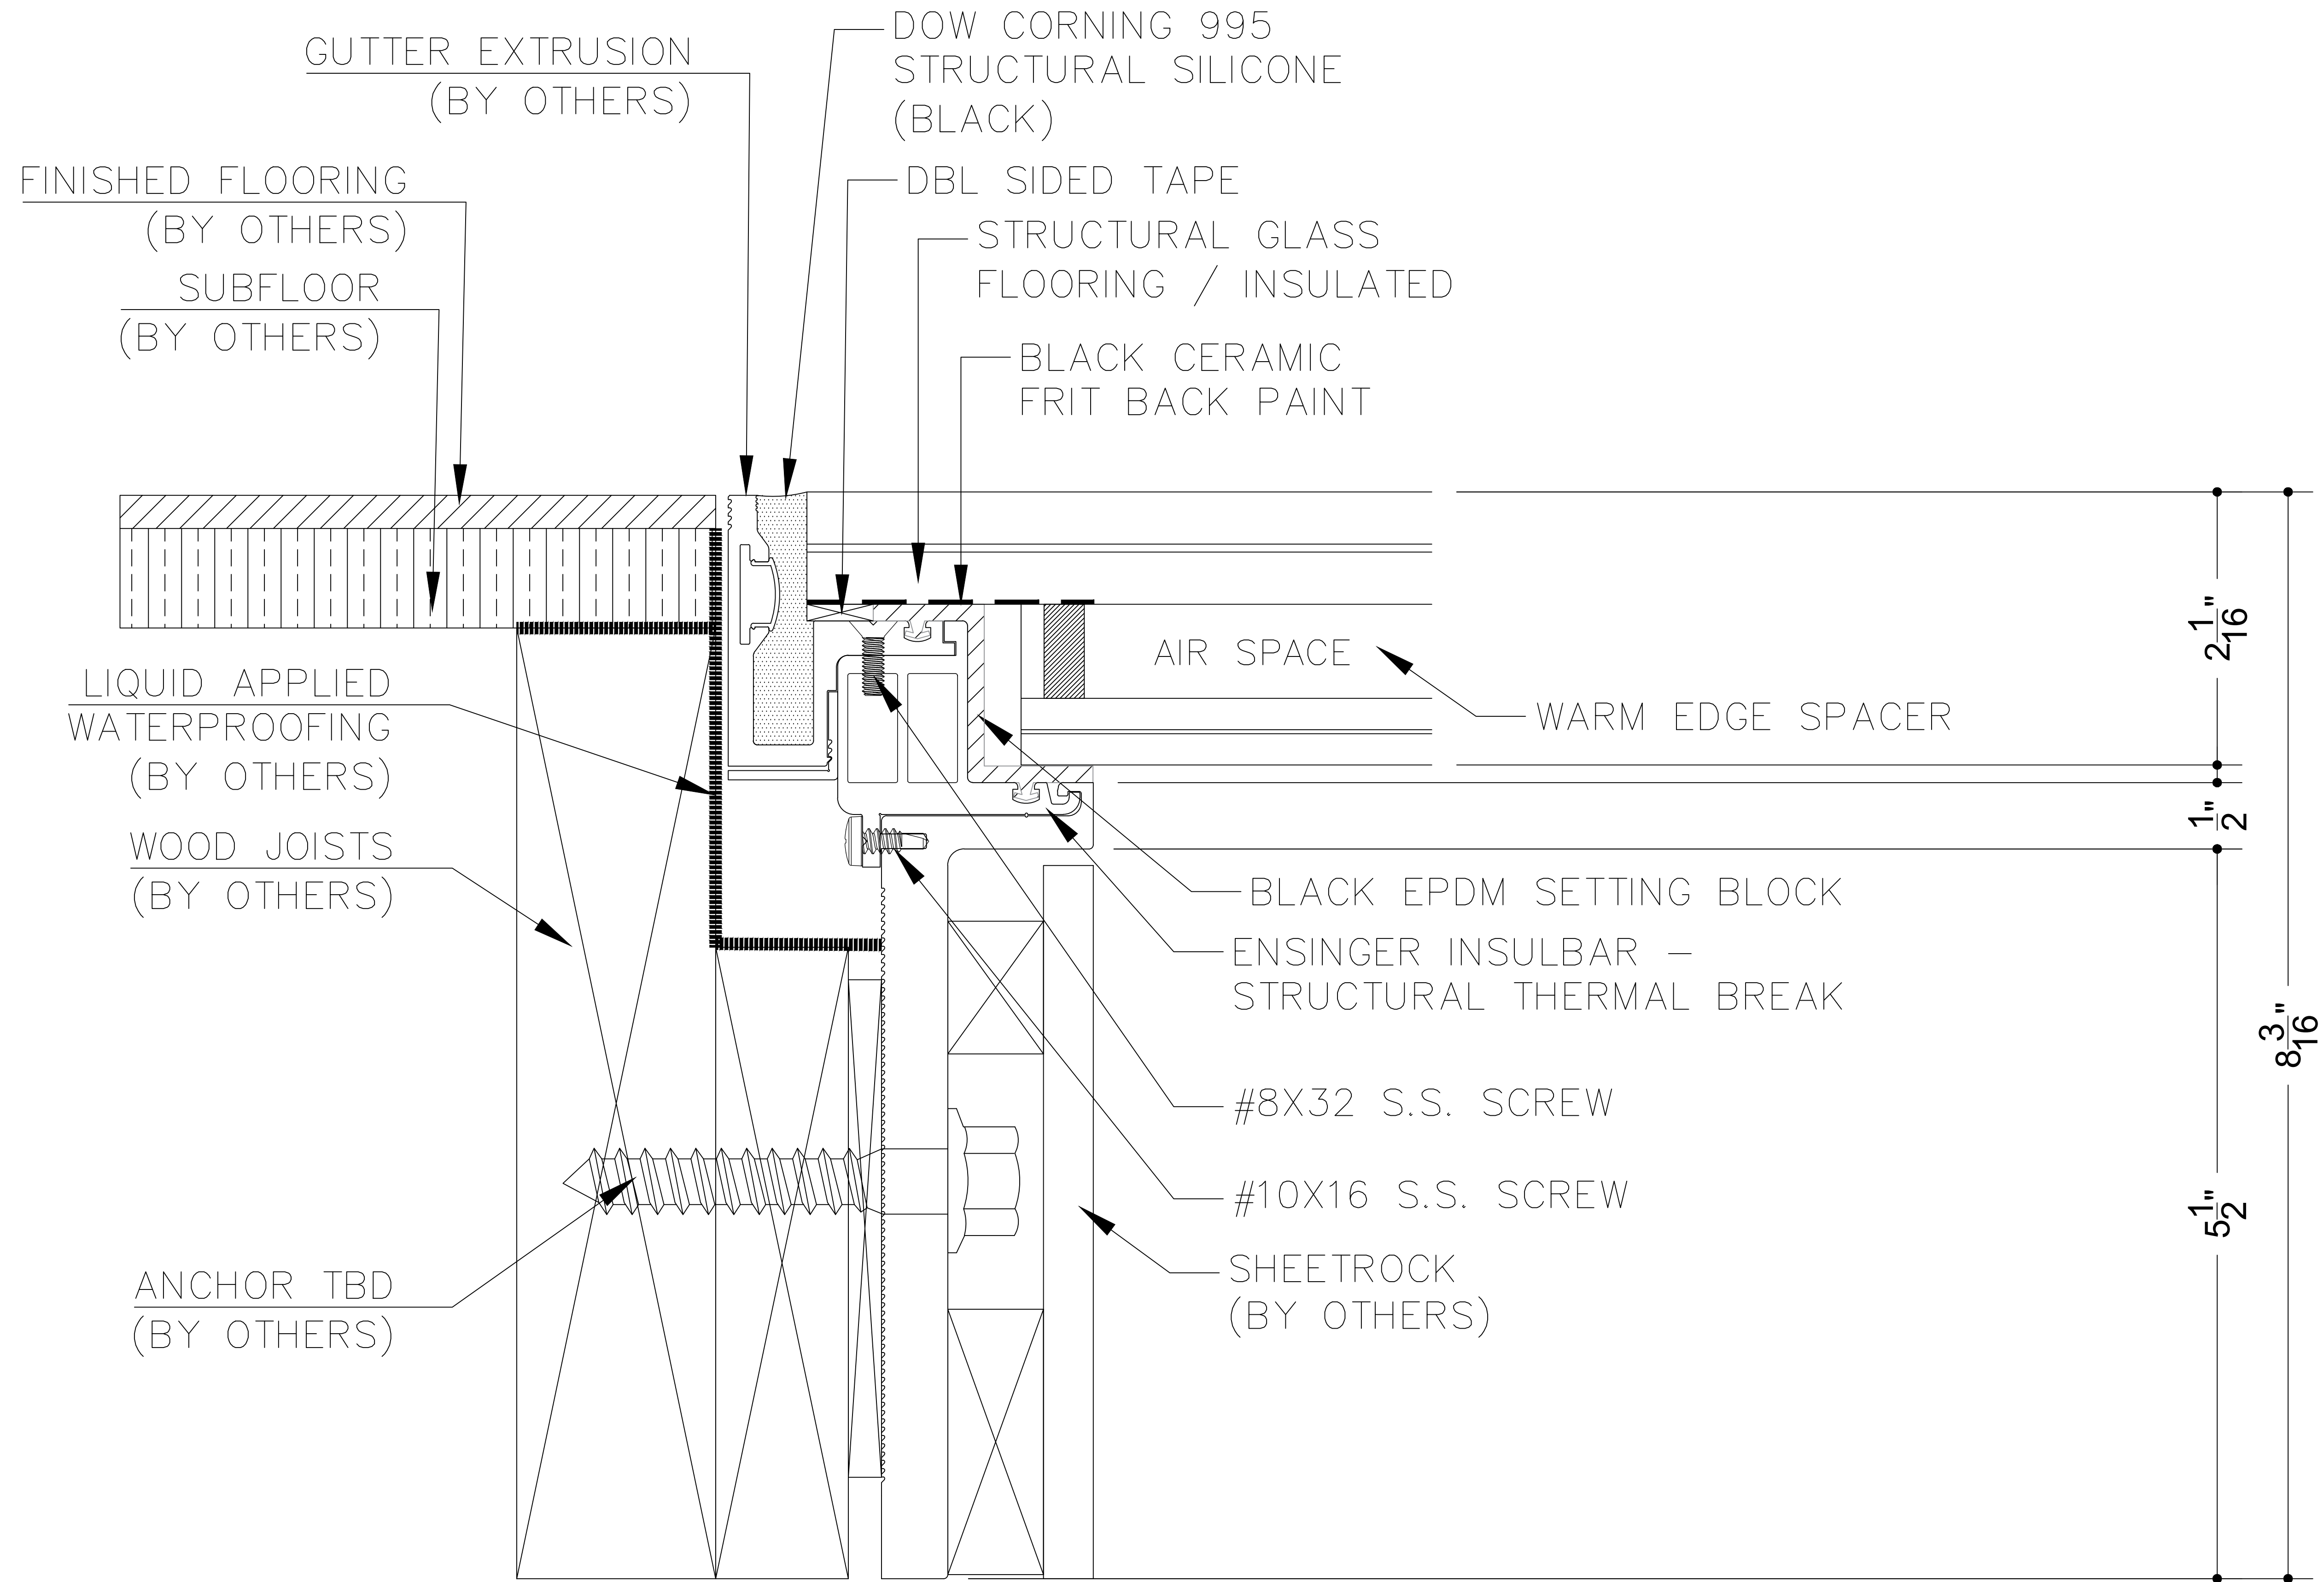

1 DETAIL - MODIFIED THERMALLY BROKEN NON-WALKABLE SERIES 2.0 PEDESTAL PERIMETER
 Scale: 1'-0"=1'-0"



Signed: _____
 Date: _____

Rev. No.	Date	Description
1		
2		
3		
4		

Specifications
 Frame:

ARCHITECT	N/A
CONTRACTOR	N/A
MANUFACTURER	Glass Flooring Systems, Inc. 6 Aaron Way Unit 1 Sparta, NJ 07871
PROJECT	Modified Thermally Broken Non-Walkable Series 2.0 Pedestal Perimeter
ALL ELEVATIONS ARE VIEWED FROM EXTERIOR	
DRAWN	JH
DATE	12/12/25
SHEET	S-101
	1 of 1