


Patent #'s  
 US 9,874,018  
 US 9,909,309  
 US 9,920,532  
 US 9,797,140  
 US 9,777,531  
 US 9,598,867  
 US 9,441,378

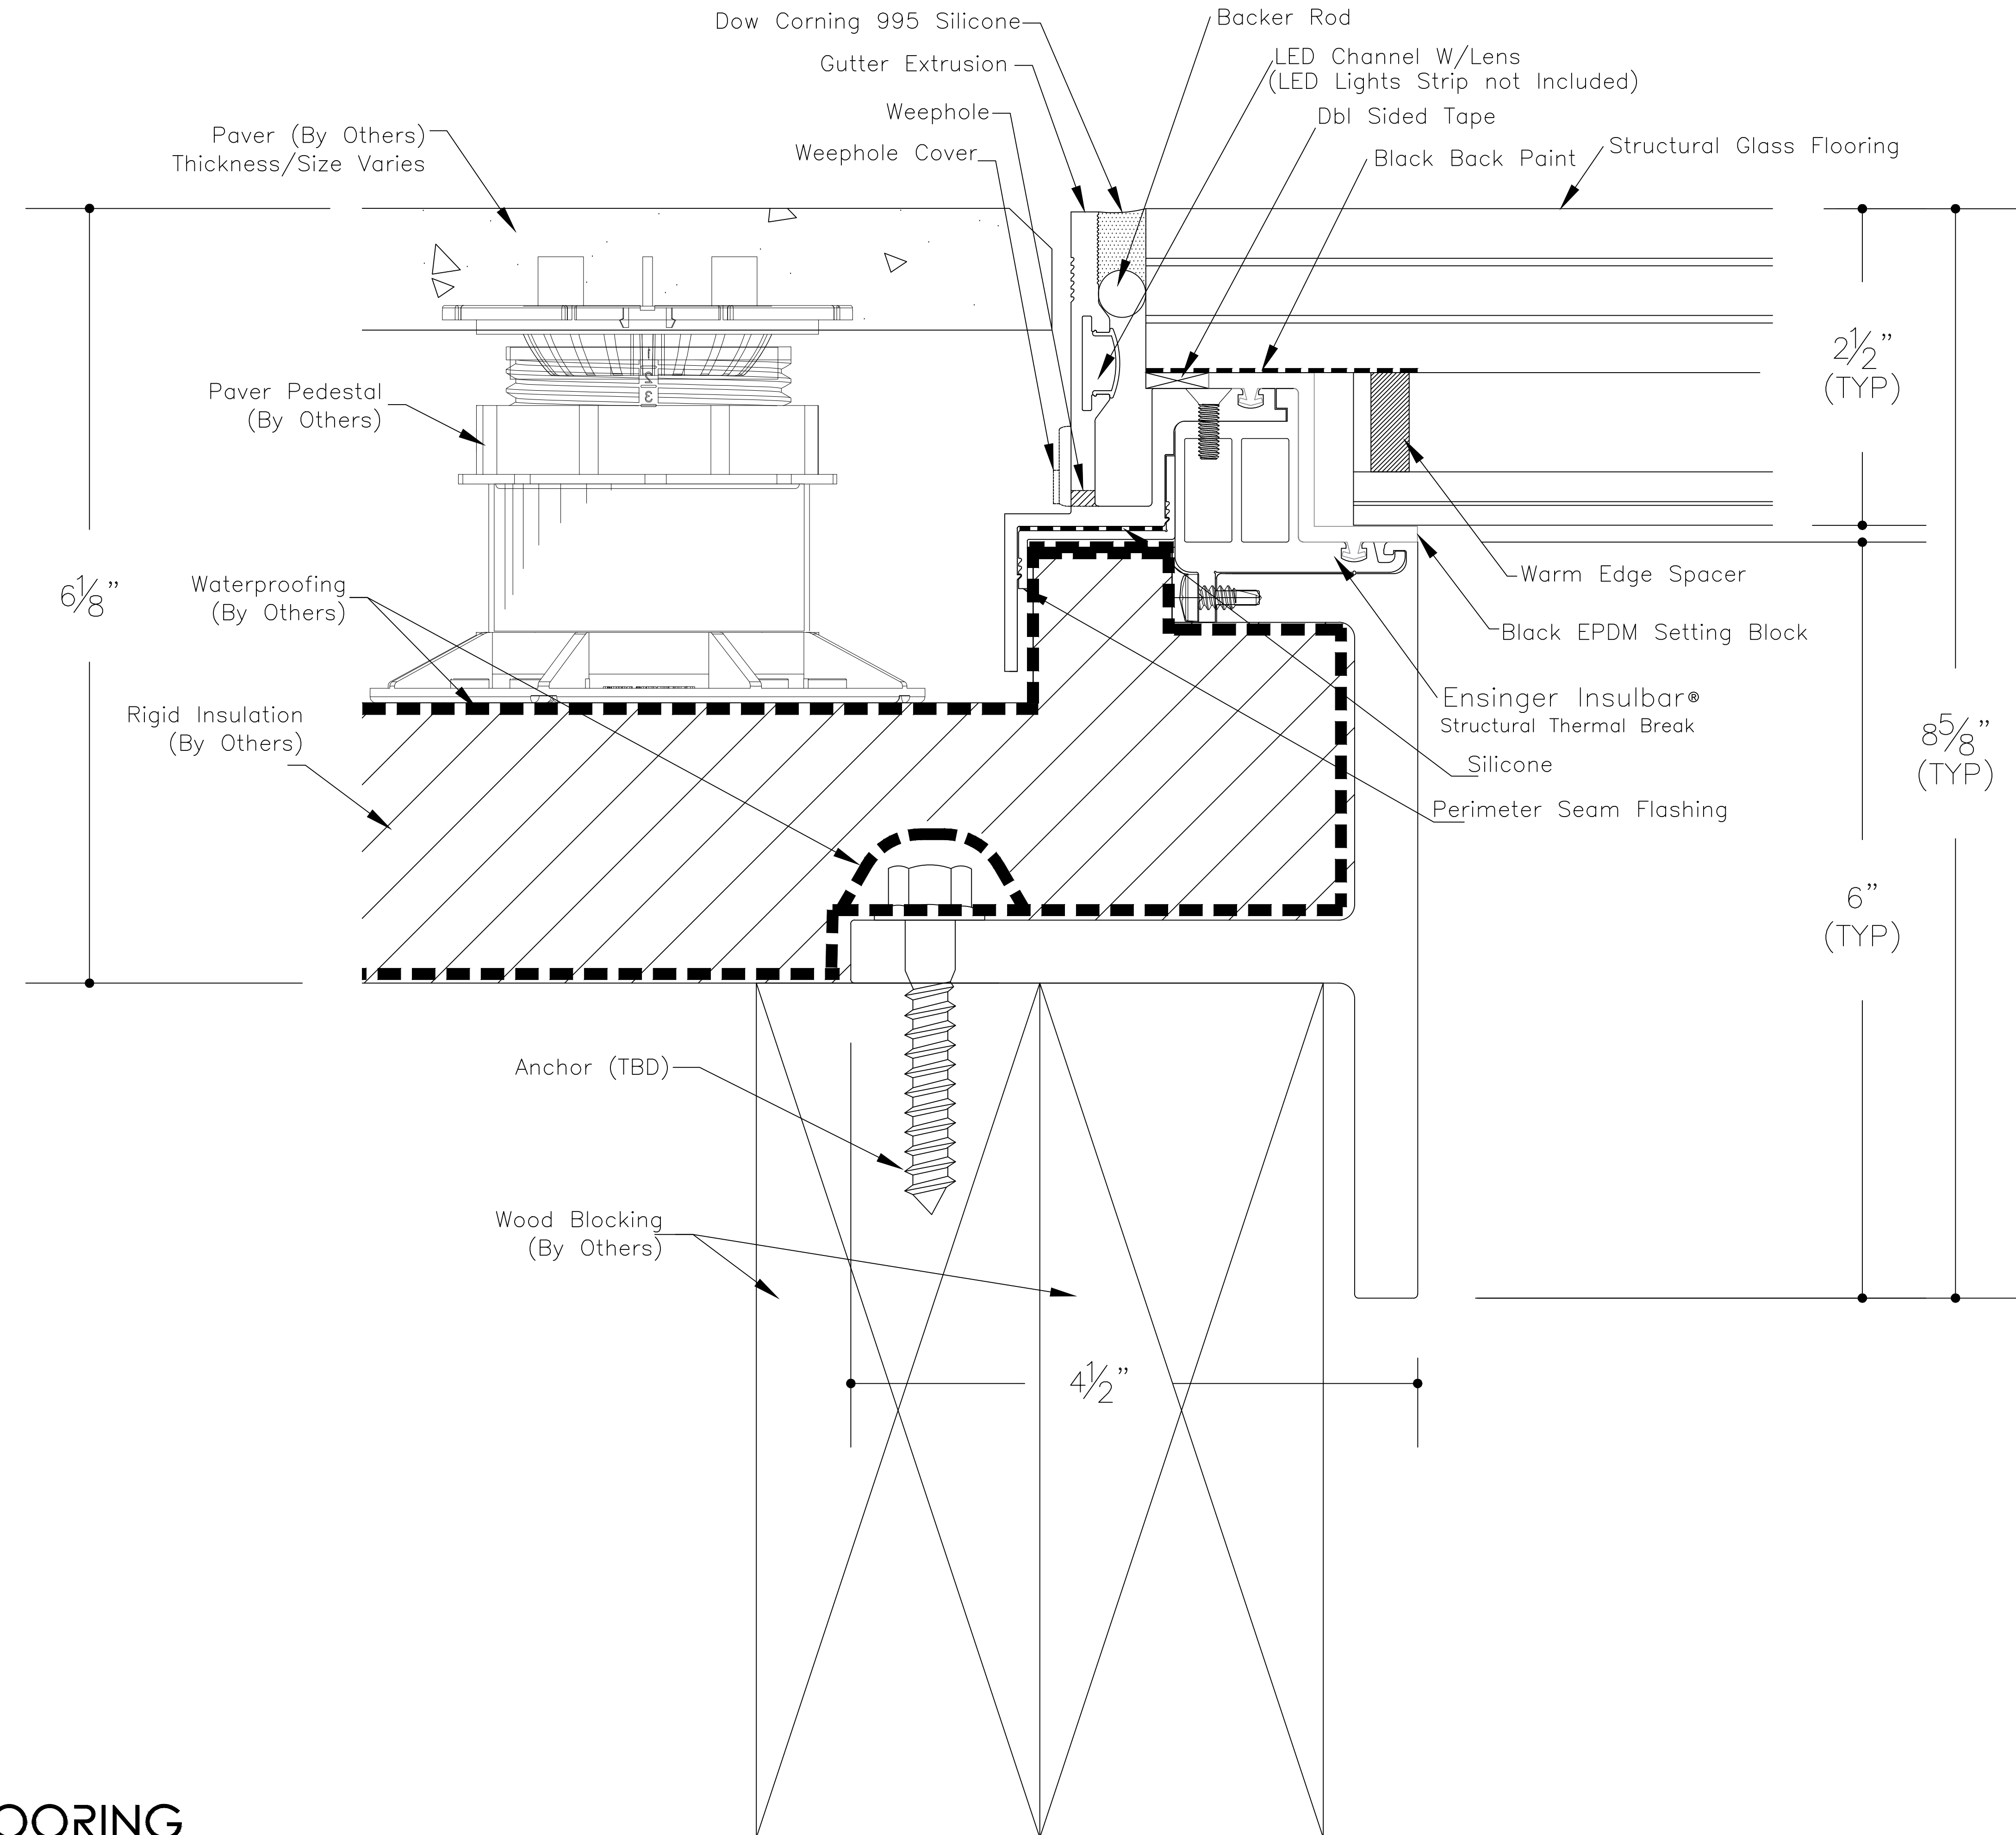

① SkyFloor® Series 2000 Recessed Perimeter With Single Spacer With Wood

MANUFACTURER Glass Flooring Systems, Inc. 6 Aaron Way Sparta, NJ 07871			
PROJECT SkyFloor® Series 2000 Recessed Perimeter with Single Spacer with wood			
SCALE: 1 : 2 ALL ELEVATIONS ARE VIEWED FROM EXTERIOR			
DRAWN GFS	DATE 12/12/25	DWG NO. Skyfloor Series 2000	SHEET 1 OF 1